


COW-A3 (02/2006)

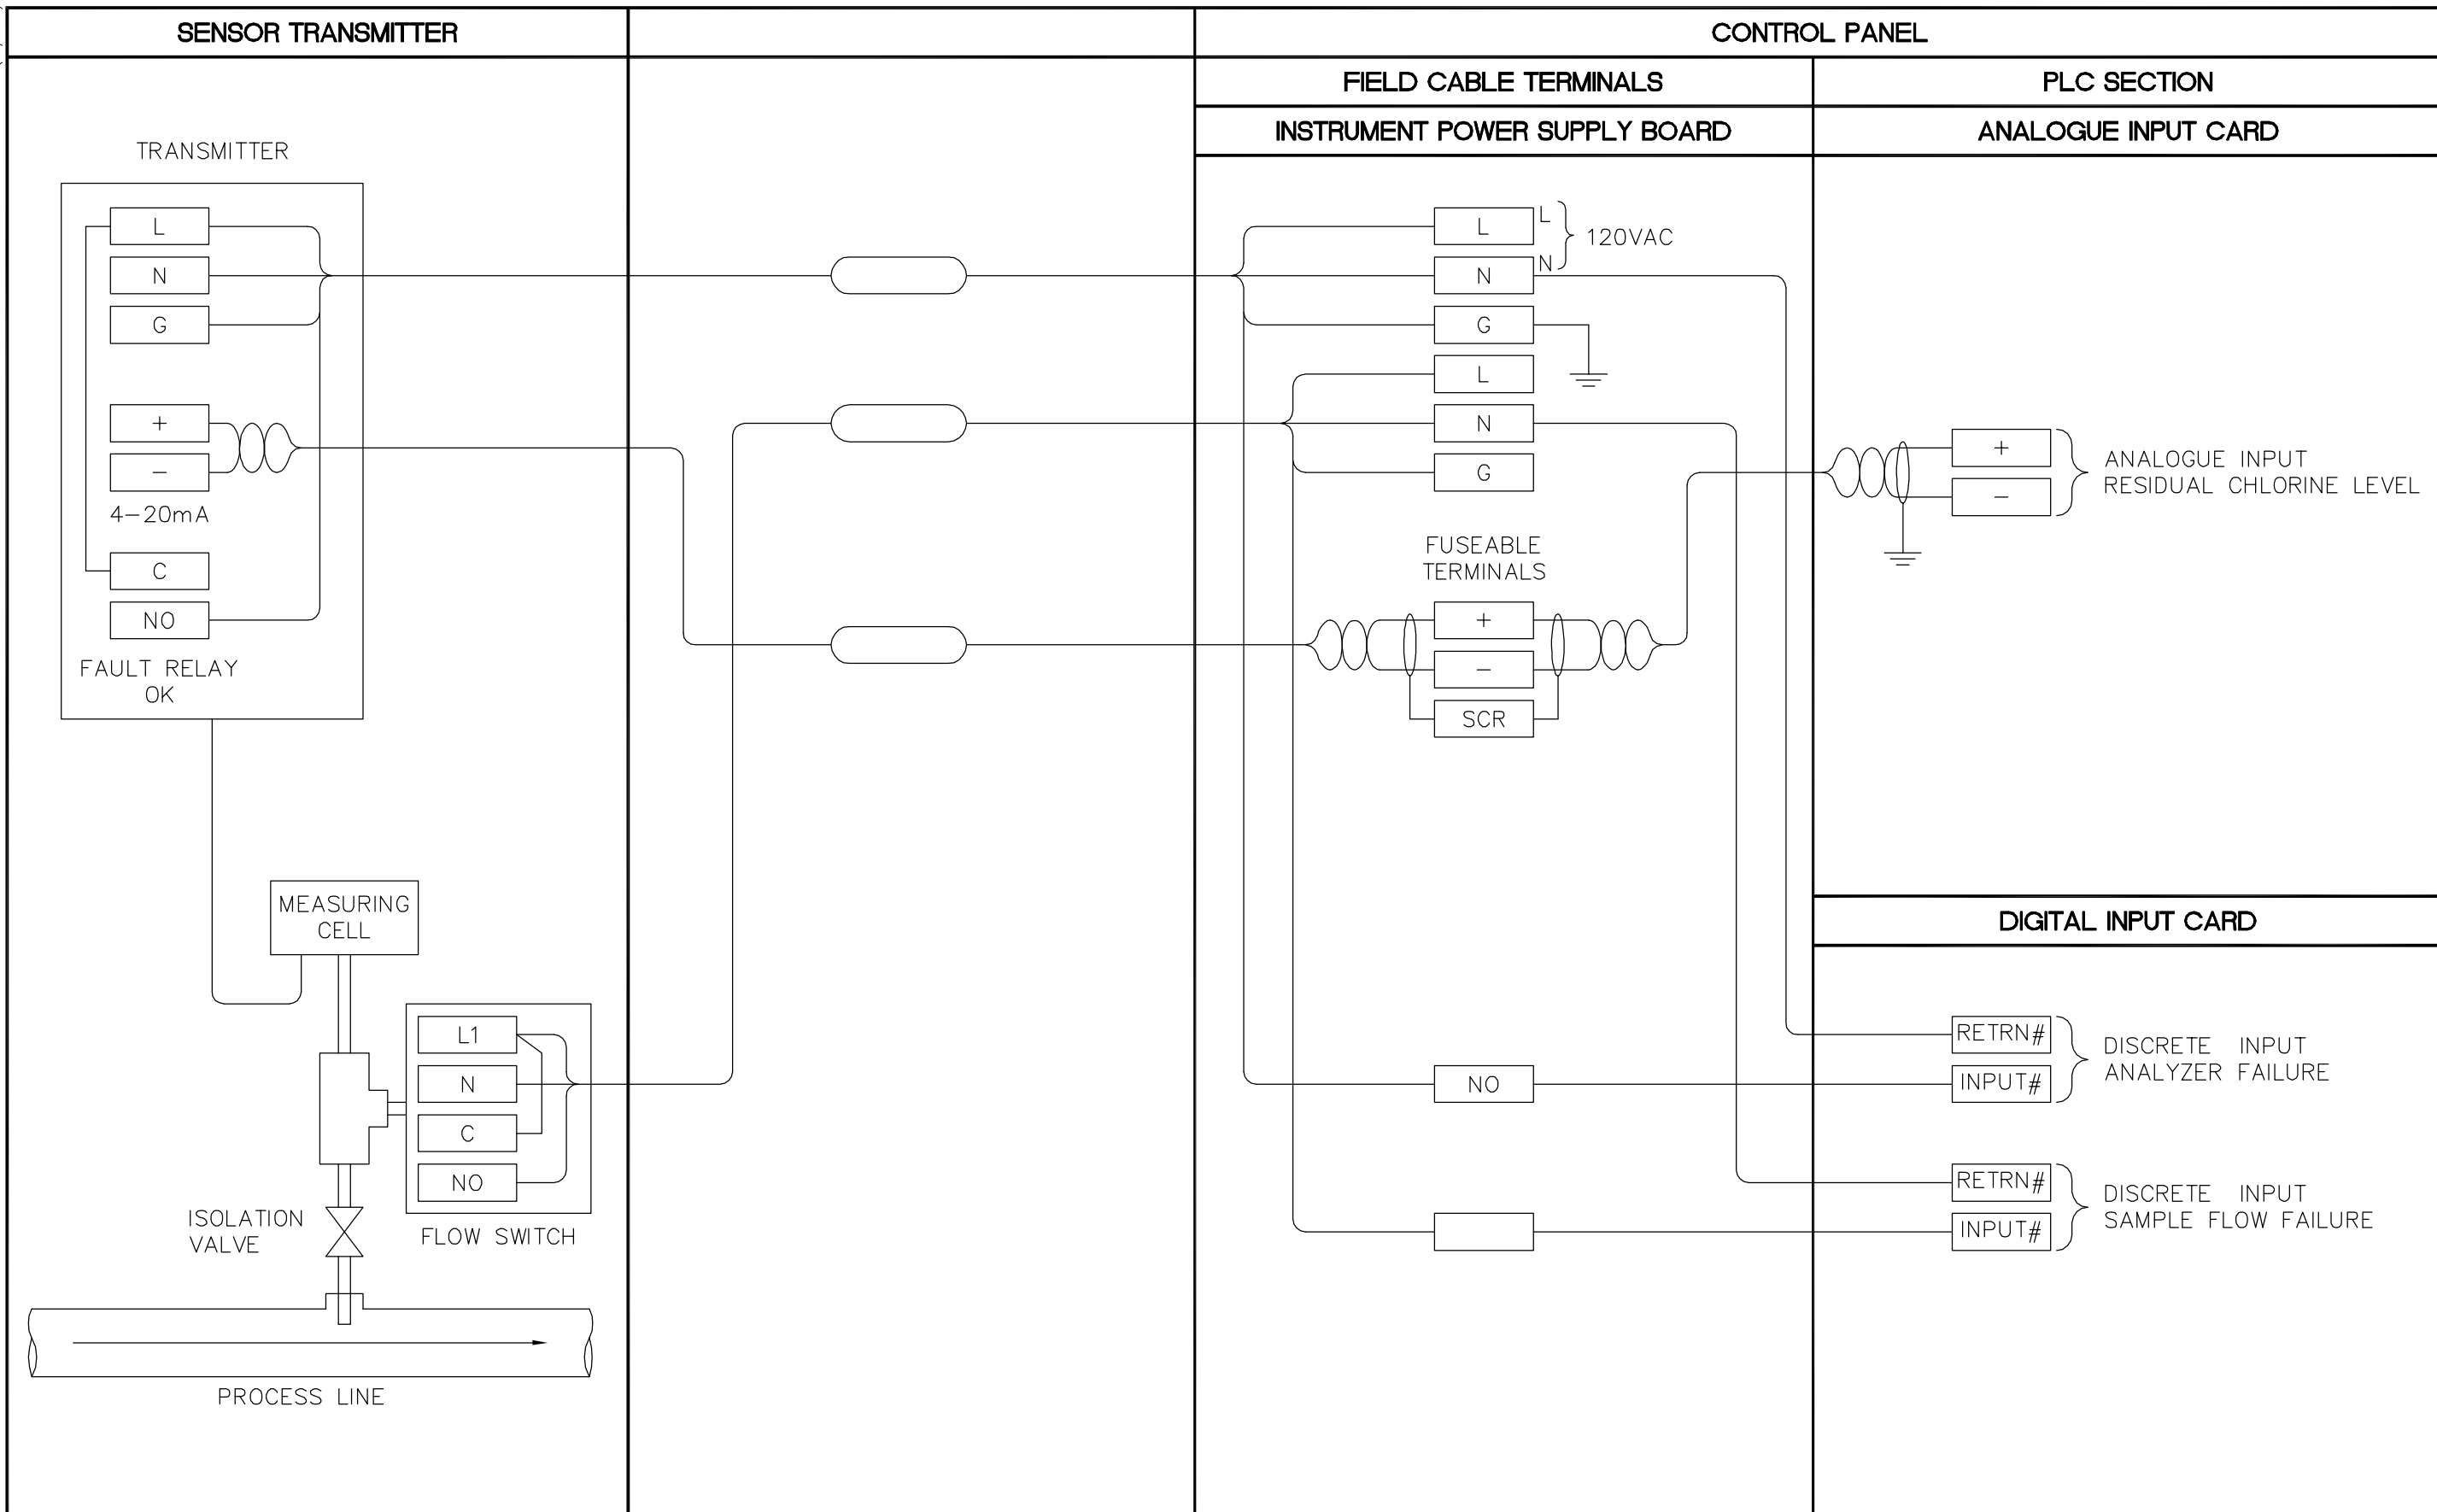

<p><b>APEGA</b> Certificate of Authorization Earth Tech Canada Inc. No. 730 Expiry: April 30, 2006</p>	
--	--

B.M. ELEV.					
DESIGNED BY	NT	CHECKED BY	SWT		
DRAWN BY	CPG	APPROVED BY	AHL		
SCALE:	NTS	RELEASED FOR CONSTRUCTION BY:	R. SOROKOWSKI		
NO.	ISSUED FOR TENDER	06/03/29	GLG	DATE	2005/06/07
	REVISIONS			DATE	2006/03/29

<p><b>CH2M HILL</b> Frederickson Cooper A CONSULTANT</p>	<p><b>Earth Tech</b> A TSC COMPANY</p>	<p>ENGINEER'S SEAL</p> <p>ORIGINAL SIGNED BY S.W. TORMEY 2006/03/29</p> <p>CONSULTANT DRAWING NO. WB-A0457</p>
--	--	--

<p><b>THE CITY OF WINNIPEG</b> WATER AND WASTE DEPARTMENT ENGINEERING DIVISION</p>	
<p>WATER TREATMENT PLANT MAIN BUILDING MECHANICAL AND ELECTRICAL</p>	<p>CITY FILE NUMBER</p> <p>SHEET OF</p>
<p>AUTOMATION / I&amp;C TYPICAL CHLORINE RESIDUAL ANALYZER INSTRUMENTATION LOOP DIAGRAM</p>	<p>CITY DRAWING NUMBER 1-0601B-H-A0457-001-00B</p>