


PH ANALYZER TRANSMITTER

CONTROL PANEL

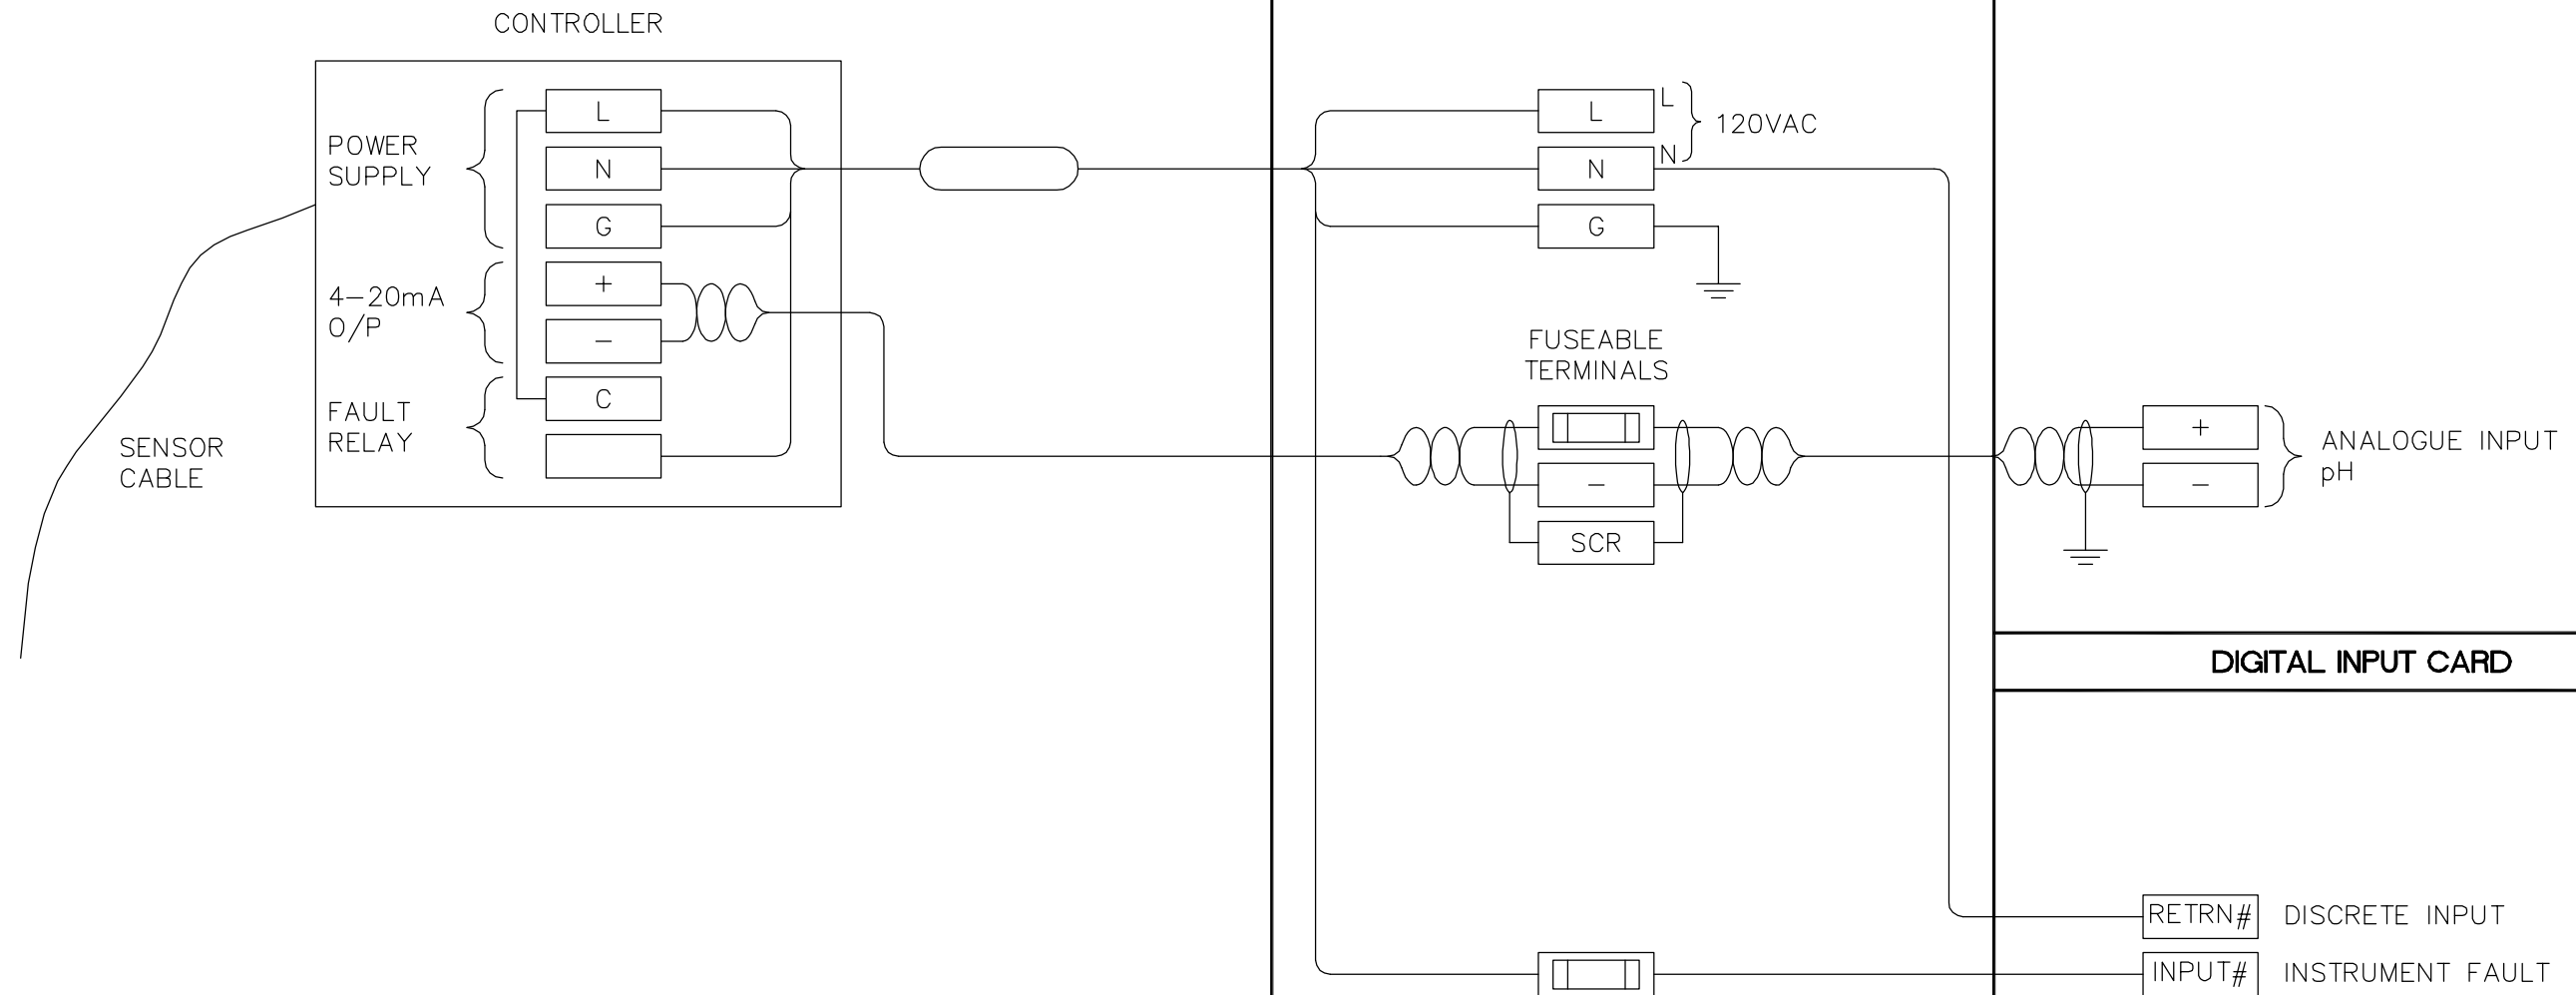

APEGA
 Certificate of Authorization
 Earth Tech Canada Inc.
 No. 730 Expiry: April 30, 2006

| | | | |
|------------|-------------------|----------|------------|
| B.M. ELEV. | | | |
| | | | |
| | | | |
| | | | |
| | | | |
| 00 | ISSUED FOR TENDER | 06/03/29 | GLG |
| NO. | REVISIONS | DATE | BY |
| | | DATE | 2005/06/10 |

| | | | |
|---|-----|------------------------------------|---------------|
| CH2M HILL Frederickson Cooper A CONSULTANT | | Earth Tech A TSC COMPANY | |
| DESIGNED BY | NT | CHECKED BY | SWT |
| DRAWN BY | CPG | APPROVED BY | AHL |
| SCALE: | NTS | RELEASED FOR CONSTRUCTION BY: | R. SOROKOWSKI |
| | | DATE | 2006/03/29 |

ENGINEER'S SEAL
 ORIGINAL SIGNED BY
 S.W. TORMEY
 2006/03/29
 CONSULTANT DRAWING NO.
 WB-A0460

THE CITY OF WINNIPEG
 WATER AND WASTE DEPARTMENT
 ENGINEERING DIVISION

WATER TREATMENT PLANT
 MAIN BUILDING
 MECHANICAL AND ELECTRICAL

AUTOMATION / I&C
 TYPICAL pH ANALYZER
 INSTRUMENTATION LOOP DIAGRAM

CITY FILE NUMBER
 SHEET OF
 CITY DRAWING NUMBER
 1-0601B-H-A0460-001-00B