


TURBIDITY / TSS ANALYZER

CONTROL PANEL

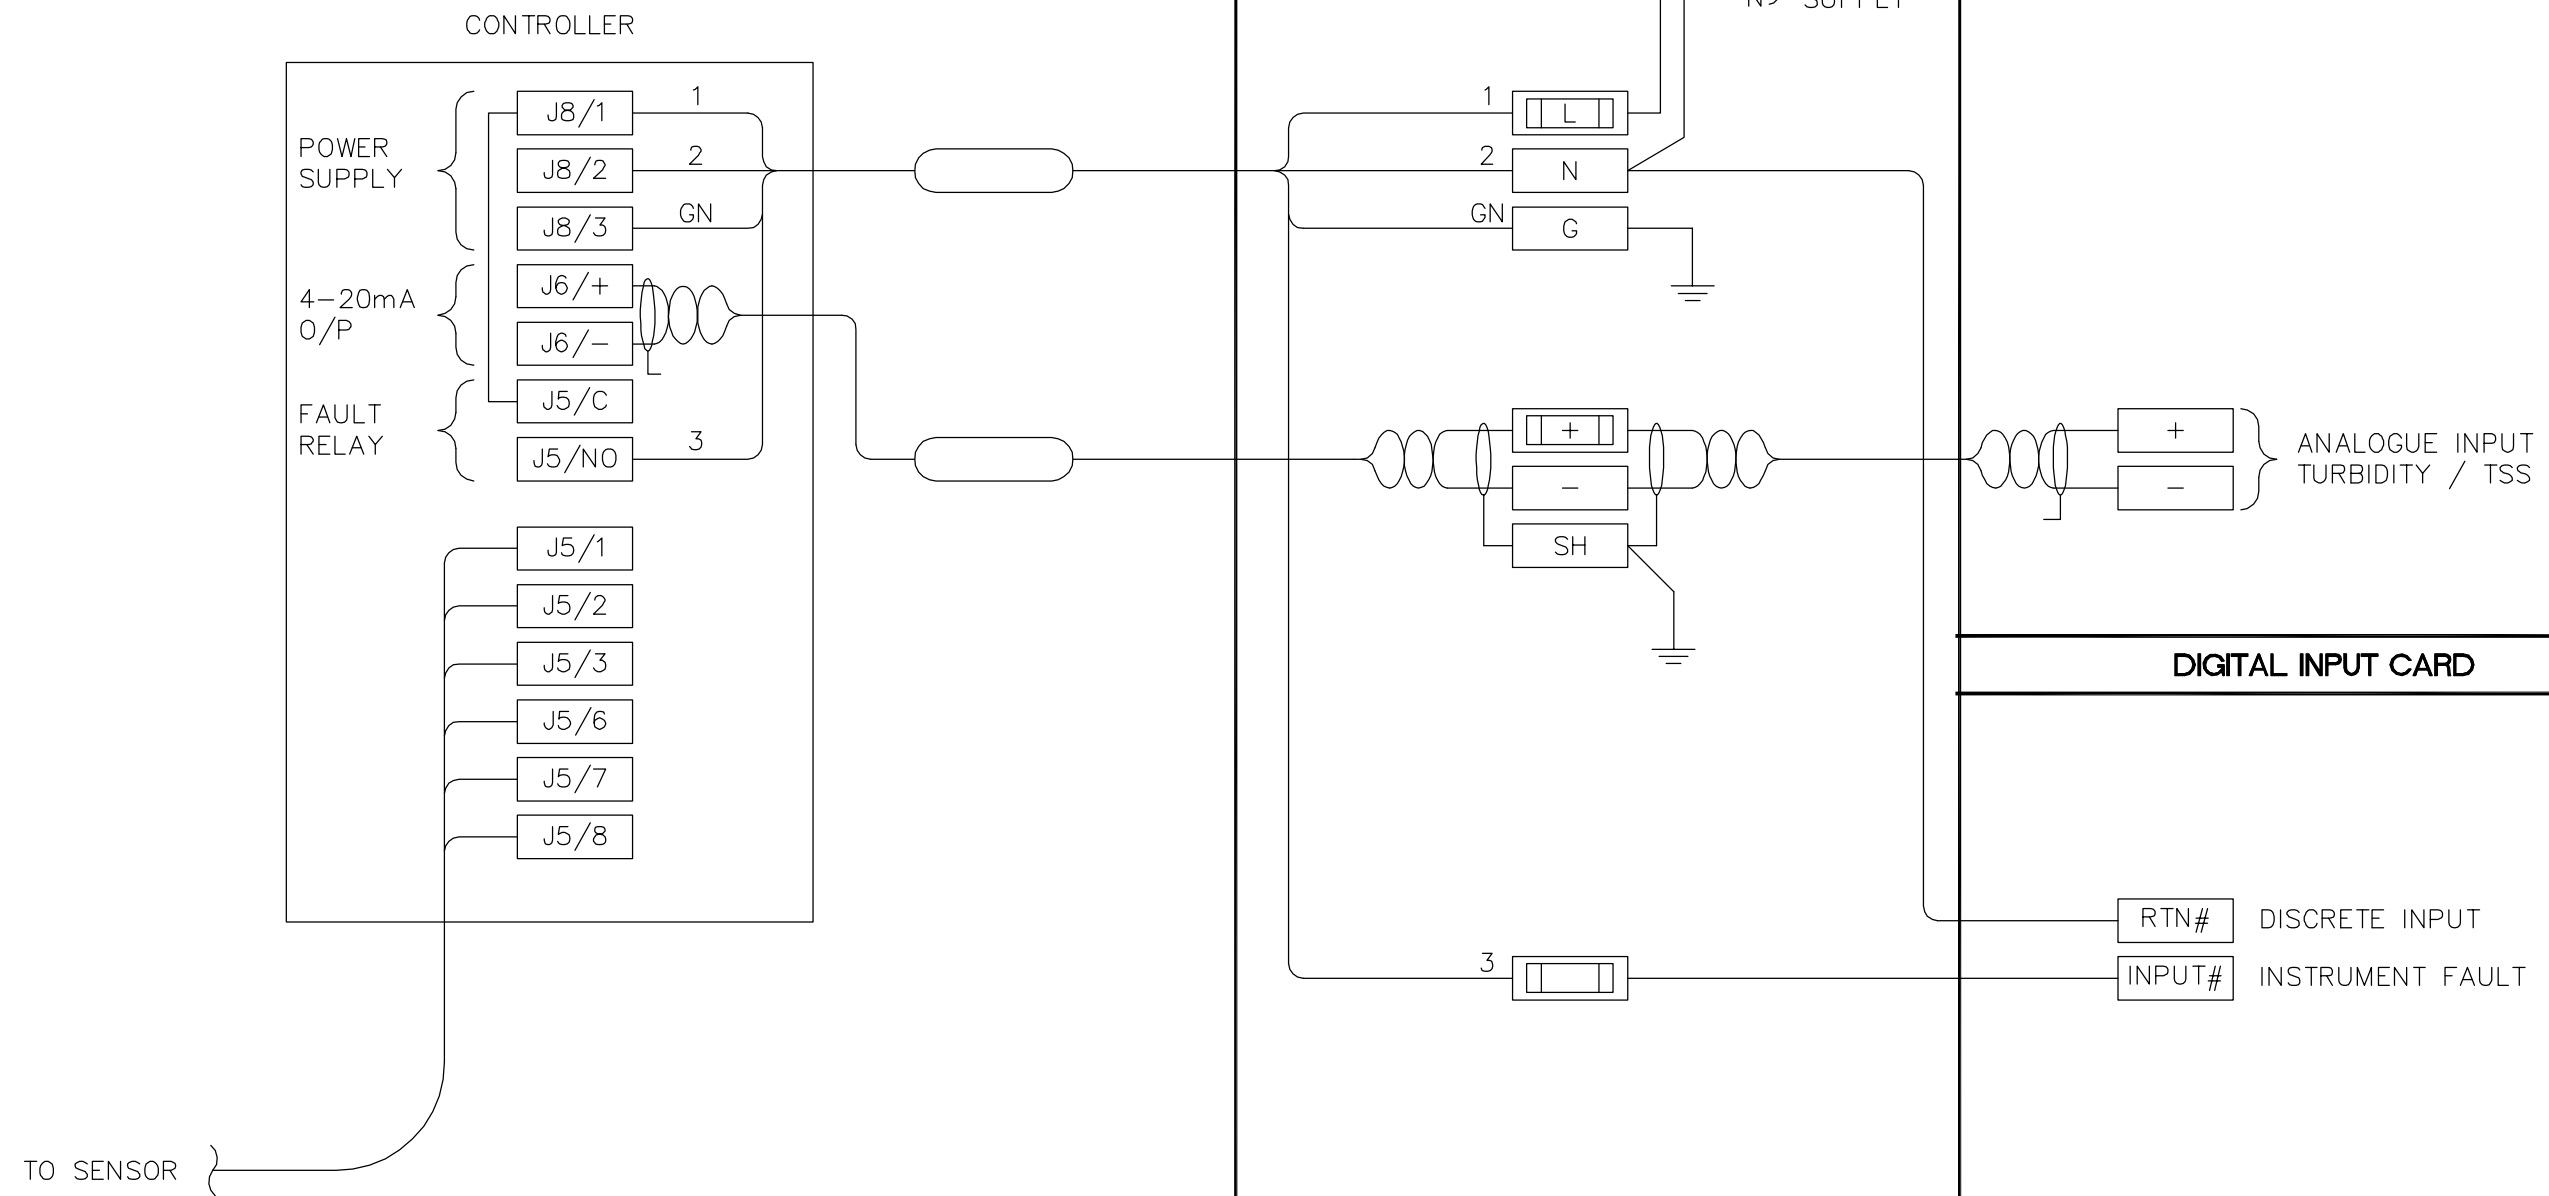

<p>Certificate of Authorization Earth Tech Canada Inc. No. 730 Expiry: April 30, 2006</p>	B.M. ELEV.	<p>Frederickson Cooper A CONSULTANT</p>	<p>Earth Tech A TSC COMPANY</p>	ENGINEER'S SEAL	<p>THE CITY OF WINNIPEG WATER AND WASTE DEPARTMENT ENGINEERING DIVISION</p>			
	DESIGNED BY: NT			CHECKED BY: SWT		ORIGINAL SIGNED BY: S.W. TORMEY		
	DRAWN BY: GLG			APPROVED BY: AHL		2006/03/29		
	SCALE: NTS			RELEASED FOR CONSTRUCTION BY: R. SOROKOWSKI		CONSULTANT DRAWING NO. WB-A0462		
NO. REVISIONS	DATE BY	DATE	DATE	2006/02/10	DATE	2006/03/29	<p>WATER TREATMENT PLANT MAIN BUILDING MECHANICAL AND ELECTRICAL</p> <p>AUTOMATION / I&C TYPICAL TURBIDITY / TSS ANALYZER INSTRUMENTATION LOOP DIAGRAM</p>	<p>CITY FILE NUMBER</p> <p>SHEET OF</p> <p>CITY DRAWING NUMBER 1-0601B-H-A0462-001-00B</p>