


A SECTION
 WC-M0111 1:50
 WC-M0121
 WC-M0401
 WC-M0402
 WC-M0403

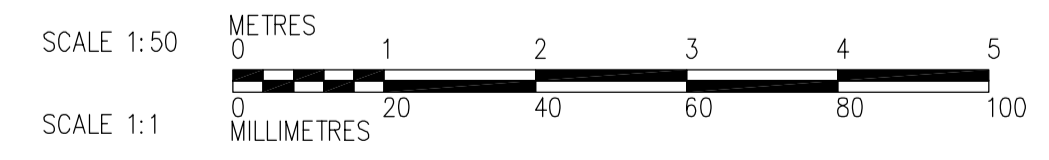

 Certificate of Authorization CH2M HILL Canada Ltd. No. 1441 Expiry: April 30, 2006	B.M. ELEV.	 Frederickson Cooper ARCHITECTS	 A Terra International Ltd. Company	ENGINEER'S SEAL ORIGINAL SIGNED BY J.W. SINCLAIR 2006/03/29	 THE CITY OF WINNIPEG WATER AND WASTE DEPARTMENT ENGINEERING DIVISION WATER TREATMENT PLANT CHEMICAL FEED SYSTEMS MECHANICAL AND ELECTRICAL PROCESS MECHANICAL CHEMICAL AREA SECTION	CITY FILE NUMBER
	00 ISSUED FOR TENDER 06/03/29 KS NO. REVISIONS DATE BY	DESIGNED BY KS DRAWN BY YFS SCALE: 1:50 2005/05/02	CHECKED BY NW, NN APPROVED BY AHL RELEASED FOR CONSTRUCTION BY: R. SOROKOWSKI 2006/03/29	CONSULTANT DRAWING NO. WC-M0201		SHEET OF CITY DRAWING NUMBER 1-0601C-A-M0201-001-000