


B SECTION
 WC-M0111 1:50
 WC-M0121
 WC-M0401
 WC-M0402

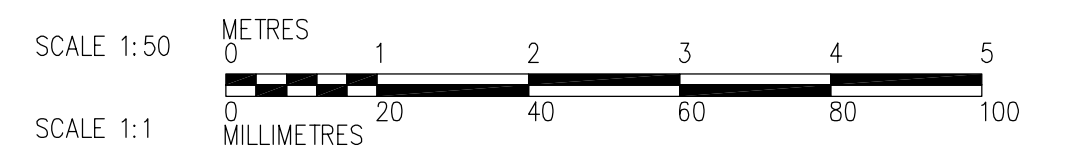

<p>APEGN Certificate of Authorization CH2M HILL Canada Ltd. No. 1441 Expiry: April 30, 2006</p>	<p>Frederickson Cooper ARCHITECTS</p>	<p>EarthTech A Tyco International Ltd. Company</p>	ENGINEER'S SEAL	<p>THE CITY OF WINNIPEG WATER AND WASTE DEPARTMENT ENGINEERING DIVISION</p>	
			DESIGNED BY: KS CHECKED BY: NW DRAWN BY: YFS APPROVED BY: AHL SCALE: 1:50 RELEASED FOR CONSTRUCTION BY: R. SOROKOWSKI		ORIGINAL SIGNED BY: J.W. SINCLAIR DATE: 2006/03/29 CONSULTANT DRAWING NO.: WC-M0202
B.M. ELEV.		00 ISSUED FOR TENDER 06/03/09 KS NO. REVISIONS DATE BY DATE 2005/07/25 DATE 2006/03/29			