



2 DETAIL
 WC-M0111 1:50

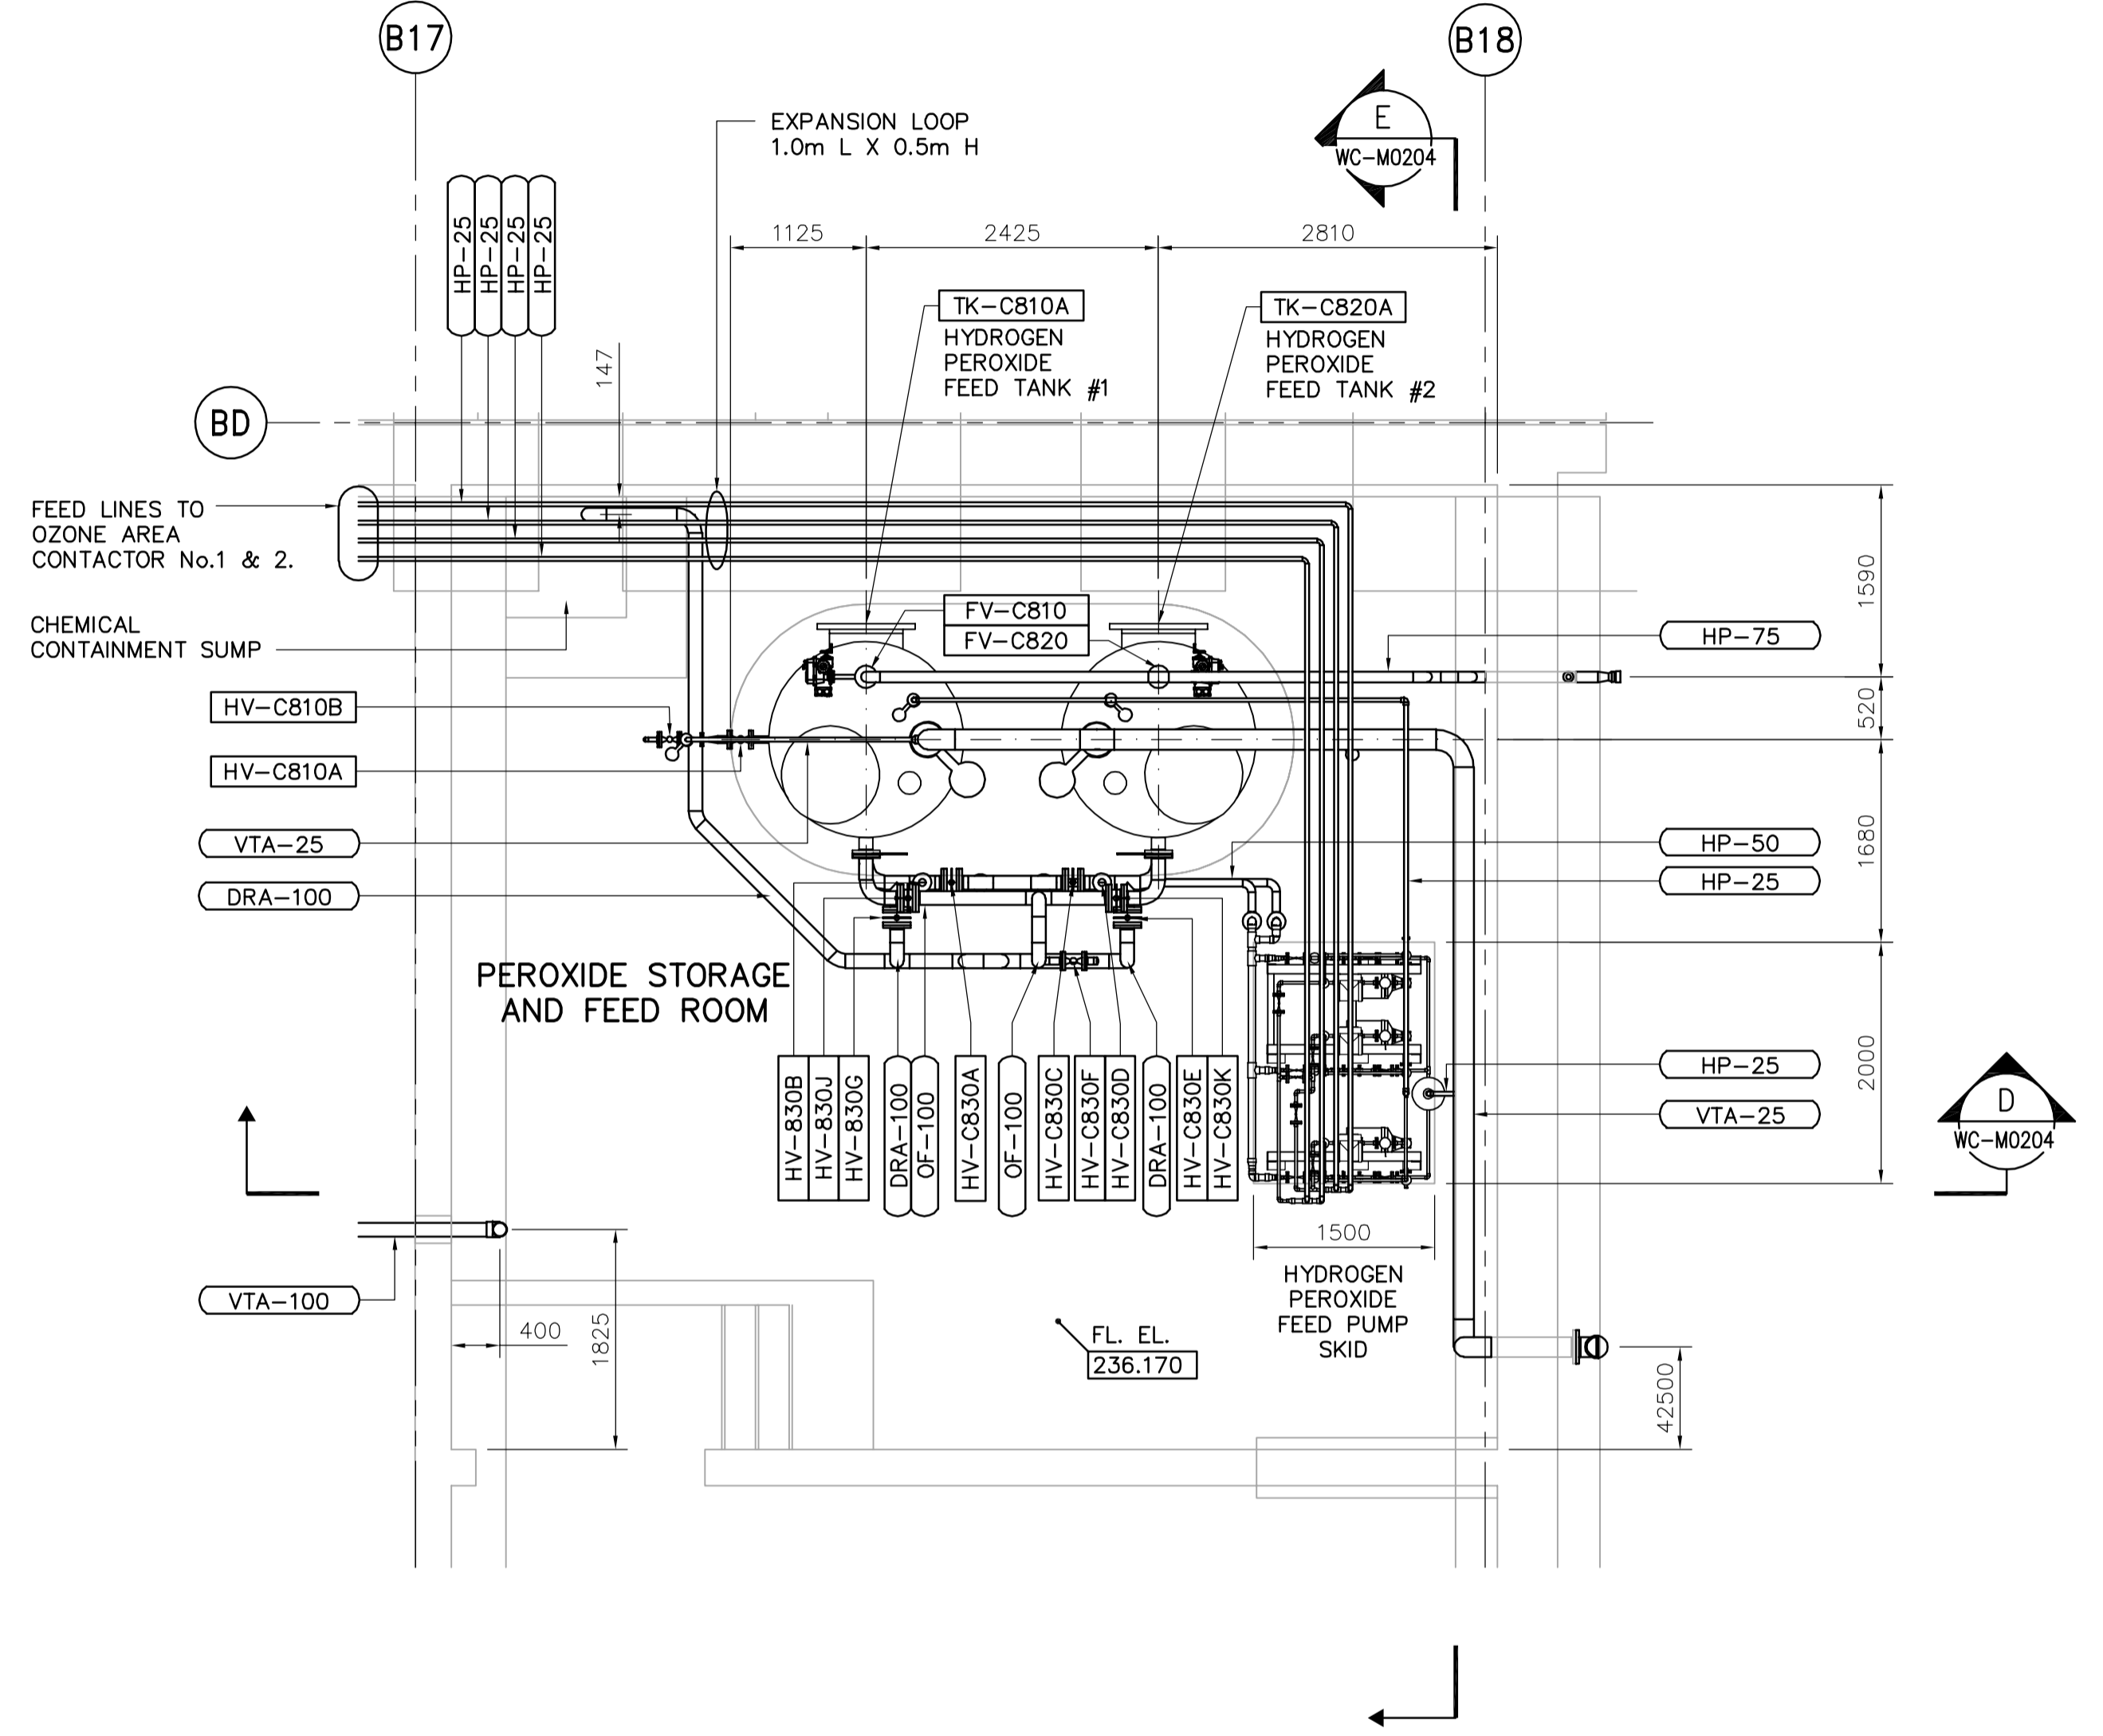

3 DETAIL
 WC-M0111 1:50

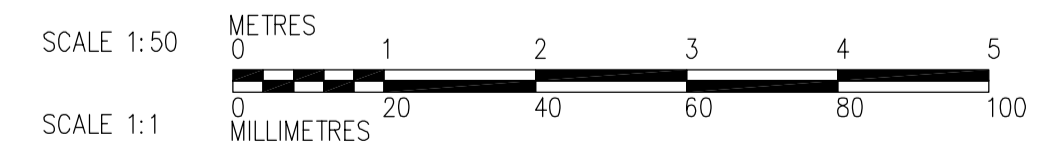

 APEGN Certificate of Authorization CH2M HILL Canada Ltd. No. 1441 Expiry: April 30, 2006	 Frederickson Cooper ARCHITECTS	 A Yeo International Ltd. Company	ENGINEER'S SEAL ORIGINAL SIGNED BY J.W. SINCLAIR 2006/03/29	 THE CITY OF WINNIPEG WATER AND WASTE DEPARTMENT ENGINEERING DIVISION WATER TREATMENT PLANT CHEMICAL FEED SYSTEMS MECHANICAL AND ELECTRICAL PROCESS MECHANICAL SODIUM BISULPHITE AND PEROXIDE STORAGE AND FEED ROOMS - PLAN DETAILS	CITY FILE NUMBER SHEET OF
			CONSULTANT DRAWING NO. WC-M0403		CITY DRAWING NUMBER 1-0601C-A-M0403-001-000
DESIGNED BY: KS CHECKED BY: NN DRAWN BY: YFS APPROVED BY: AHL SCALE: 1:50 RELEASED FOR CONSTRUCTION BY: R. SOROKOWSKI		DATE: 2005/07/26 DATE: 2006/03/29		NO. REVISIONS: 00 ISSUED FOR TENDER: 06/03/29 DATE: 06/03/29 BY: KS	