


NOT IN CONTRACT - FOR INFORMATION ONLY

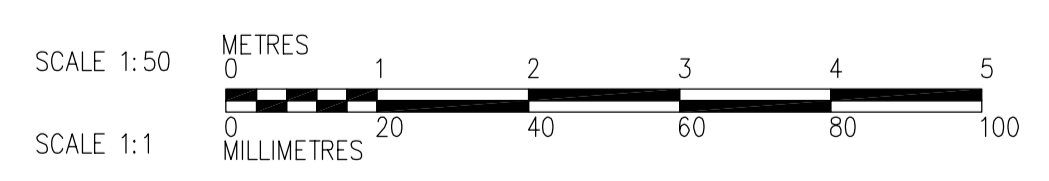

<p>APEGN Certificate of Authorization CH2M HILL Canada Ltd. No. 1441 Expiry: April 30, 2006</p>	<p>Frederickson Cooper ARCHITECTS</p>	<p>EarthTech A You International Ltd. Company</p>	ENGINEER'S SEAL	<p>THE CITY OF WINNIPEG WATER AND WASTE DEPARTMENT ENGINEERING DIVISION</p>		
			DESIGNED BY KS		CHECKED BY NW, NN	ORIGINAL SIGNED BY J.W. SINCLAIR
			DRAWN BY YFS		APPROVED BY DJT	2006/02/06
<p>SCALE: 1:50</p>		<p>RELEASED FOR CONSTRUCTION BY: R. SOROKOWSKI</p> <p>DATE 2006/02/08</p>	<p>CONSULTANT DRAWING NO. WC-M9201</p>	<p>WATER TREATMENT PLANT CHEMICAL FEED SYSTEMS FOUNDATIONS AND CONCRETE STRUCTURES</p>	<p>CITY FILE NUMBER</p> <p>SHEET OF</p> <p>CITY DRAWING NUMBER 1-0601C-A-M9201-001-00D</p>	
00 ISSUED FOR TENDER	2006/02/03	KS				
NO. REVISIONS	DATE	BY	DATE	DATE	DATE	
			2005/10/14	2006/02/08		