


NOT IN CONTRACT - FOR INFORMATION ONLY

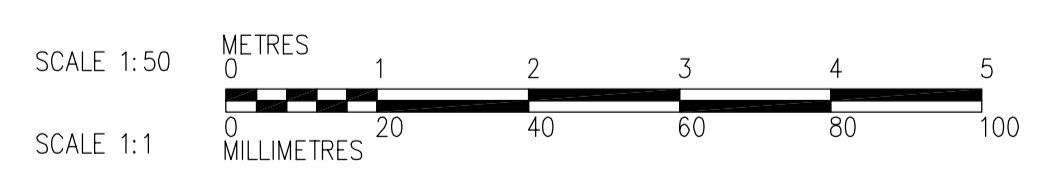

 APEGN Certificate of Authorization CH2M HILL Canada Ltd. No. 1441 Expiry: April 30, 2006	B.M. ELEV.	 Frederickson Cooper ARCHITECTS	 A You International Ltd. Company	ENGINEER'S SEAL	 THE CITY OF WINNIPEG WATER AND WASTE DEPARTMENT ENGINEERING DIVISION		
				DESIGNED BY KS		CHECKED BY NN	ORIGINAL SIGNED BY J.W. SINCLAIR
				DRAWN BY YFS		APPROVED BY DJT	2006/02/06
				SCALE: 1:50		RELEASED FOR CONSTRUCTION BY: R. SOROKOWSKI	CONSULTANT DRAWING NO. WC-M9403
	NO. REVISIONS	DATE BY	DATE	DATE	CITY FILE NUMBER		
	01 583-2005 ADDENDUM 3	06/03/10 KS	2005/10/14	2006/02/08	SHEET OF		
	00 ISSUED FOR TENDER	2006/02/03 KS			CITY DRAWING NUMBER		
					1-0601C-A-M9403-001-01D		