


LOWER LEVEL PLAN
1:100

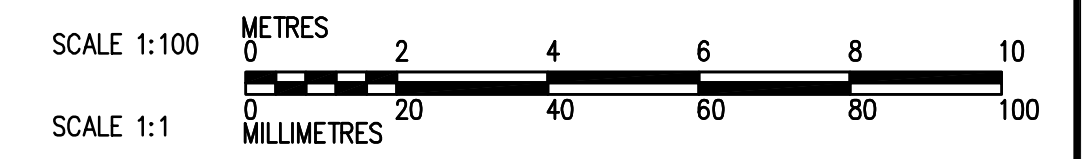

<p>Certificate of Authorization CH2M HILL Canada Ltd. No. 1441 Expiry: April 30, 2006</p>	B.M. ELEV.	<p>Frederickson Cooper ARCHITECTS</p>	<p>A Terra International Ltd. Company</p>	ENGINEER'S SEAL	<p>THE CITY OF WINNIPEG WATER AND WASTE DEPARTMENT ENGINEERING DIVISION</p>
				DESIGNED BY: JZ/SW	
		DRAWN BY: JMcP	APPROVED BY: DJT	DATE: 2006/02/06	<p>WATER TREATMENT PLANT FILTRATION FOUNDATIONS AND CONCRETE STRUCTURES</p>
		SCALE: 1:100	RELEASED FOR CONSTRUCTION BY: R. SOROKOWSKI	CONSULTANT DRAWING NO. WF-H9106	
	00 ISSUED FOR TENDER 2006/02/03 SW	DATE: 2005/08/02	DATE: 2006/02/08		<p>CITY FILE NUMBER</p> <p>SHEET OF</p> <p>CITY DRAWING NUMBER</p> <p>1-060F-A-H9106-001-00D</p>