



PLAN AT EL 232.800  
1:100

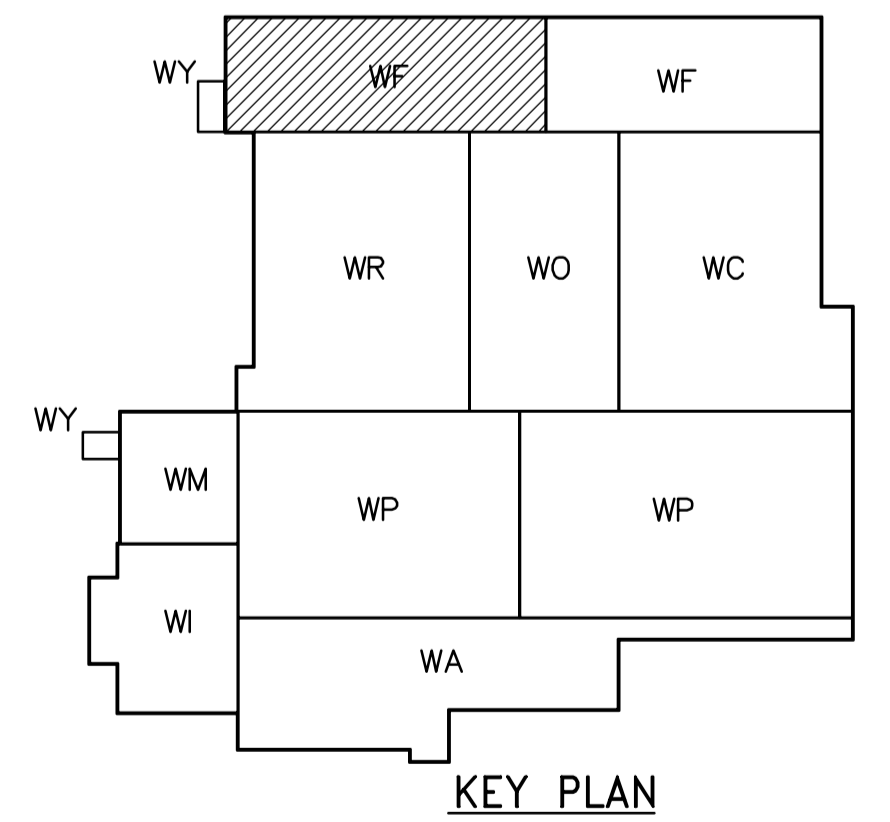

**NOTES:**  
1. SUPPLY BY OTHERS, INSTALLATION BY CONTRACTOR.

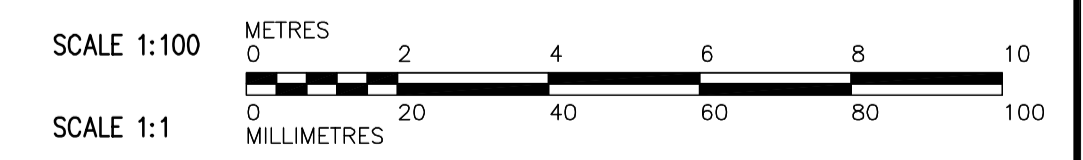

 <b>Certificate of Authorization</b> CH2M Hill Canada Limited (ON) No. 1441 Expiry: April 30, 2006	B.M. ELEV.	 Frederickson Cooper ARCHITECTS DESIGNED BY TB DRAWN BY TAR/EK SCALE: 1:100 00 ISSUED FOR TENDER 06/03/29 TB NO. REVISIONS DATE BY DATE 2005/07/08 DATE 2006/03/29	 ENGINEER'S SEAL ORIGINAL SIGNED BY P. WOBMA 2006/03/29 CONSULTANT DRAWING NO. WF-M0101	 <b>THE CITY OF WINNIPEG</b> WATER AND WASTE DEPARTMENT ENGINEERING DIVISION WATER TREATMENT PLANT FILTRATION MECHANICAL AND ELECTRICAL PROCESS MECHANICAL FILTRATION PIPE GALLERY AREA 1 LOWER PLAN	CITY FILE NUMBER
					SHEET OF
					CITY DRAWING NUMBER
					1-0601F-A-M0101-001-000