
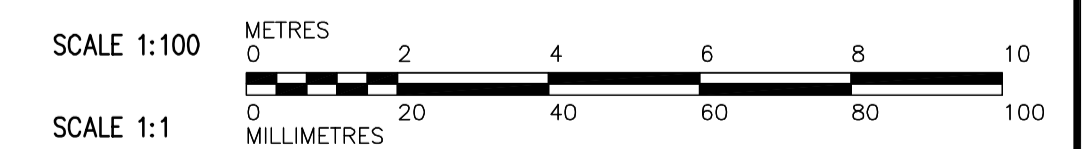


PLAN AT EL 232.800  
1:100

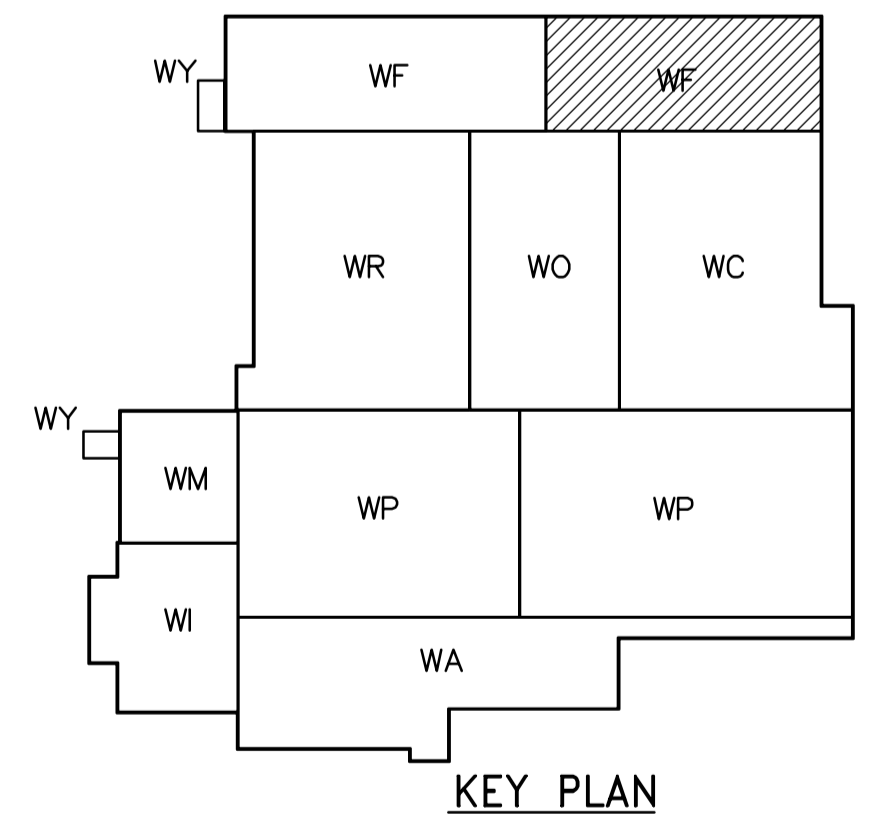

<p>Certificate of Authorization CH2M Hill Canada Limited (ON) No. 1441 Expiry: April 30, 2006</p>	<p>Frederickson Cooper ARCHITECTS</p>	<p>A 100 International Ltd. Company</p>	ENGINEER'S SEAL  ORIGINAL SIGNED BY P. WOBMA 2006/03/29	<p>THE CITY OF WINNIPEG WATER AND WASTE DEPARTMENT ENGINEERING DIVISION</p>
	DESIGNED BY TB CHECKED BY LS	DRAWN BY TAR/EK APPROVED BY AHL	CONSULTANT DRAWING NO. WF-M0102	
	SCALE: 1:100 RELEASED FOR CONSTRUCTION BY: R. SOROKOWSKI	DATE 2005/07/08 DATE 2006/03/29	WATER TREATMENT PLANT FILTRATION MECHANICAL AND ELECTRICAL	
	B.M. ELEV.	NO. REVISIONS DATE BY	PROCESS MECHANICAL FILTRATION PIPE GALLERY AREA 2 LOWER PLAN	

00	ISSUED FOR TENDER	06/03/29	TB
NO.	REVISIONS	DATE	BY

CITY FILE NUMBER	
SHEET OF	
CITY DRAWING NUMBER	1-0601F-A-M0102-001-000