
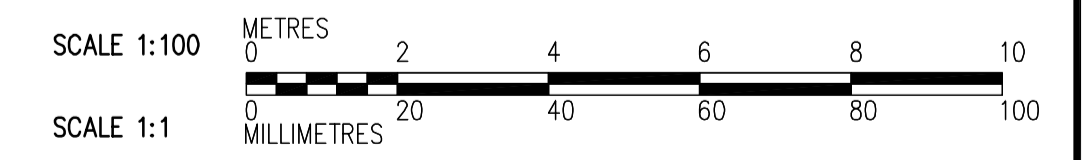


PLAN AT EL 230.250
1:100

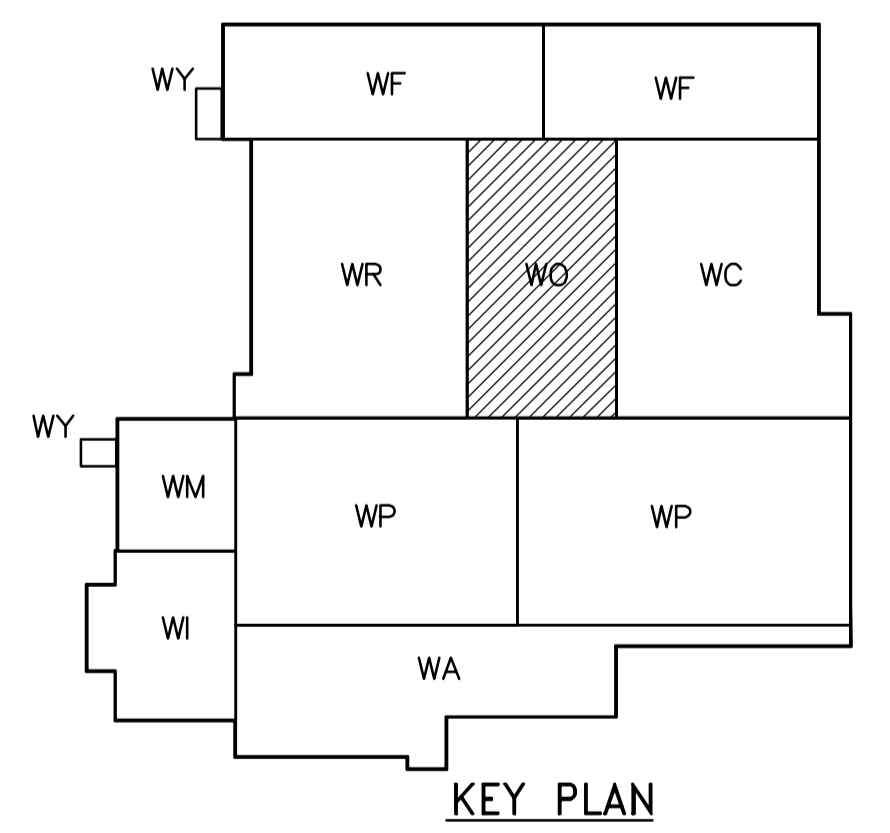

<p>Certificate of Authorization CH2M Hill Canada Limited (ON) No. 1441 Expiry: April 30, 2006</p>	<p>Frederickson Cooper ARCHITECTS</p>	<p>A 100 International Ltd. Company</p>	ENGINEER'S SEAL	<p>THE CITY OF WINNIPEG WATER AND WASTE DEPARTMENT ENGINEERING DIVISION</p>		
			DESIGNED BY: TB		CHECKED BY: LS	ORIGINAL SIGNED BY: P. WOBMA
			DRAWN BY: TAR/EK		APPROVED BY: AHL	2006/03/29
			SCALE: 1:100		RELEASED FOR CONSTRUCTION BY: R. SOROKOWSKI	CONSULTANT DRAWING NO. WF-M0103
00 ISSUED FOR TENDER	06/03/29	TB	DATE: 2005/07/08	DATE: 2006/03/29	<p>WATER TREATMENT PLANT FILTRATION MECHANICAL AND ELECTRICAL</p> <p>PROCESS MECHANICAL FILTRATION BACKWASH PUMP GALLERY AREA 3 LOWER PLAN</p>	<p>CITY FILE NUMBER</p> <p>SHEET OF</p> <p>CITY DRAWING NUMBER</p> <p>1-0601F-A-M0103-001-000</p>