


NOTES:

1. PIPE NOT SHOWN BELOW FOR CLARITY. SEE DRAWING WF-M0101 AND WF-M0102.
2. CONTINUOUS PIPE SHOWN WITH BREAK LINES FOR CLARITY.

PLAN AT EL 236.400
1:100

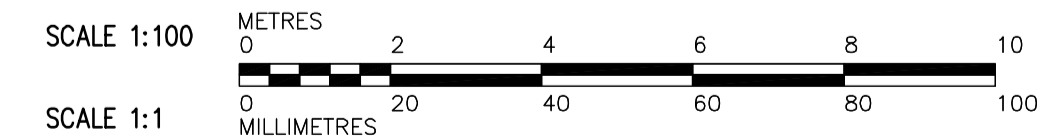

<p>Certificate of Authorization CH2M Hill Canada Limited (ON) No. 1441 Expiry: April 30, 2006</p>	B.M. ELEV.	<p>Frederickson Cooper ARCHITECTS</p>	<p>A You International Ltd. Company</p>	ENGINEER'S SEAL	<p>THE CITY OF WINNIPEG WATER AND WASTE DEPARTMENT ENGINEERING DIVISION</p>	
	DESIGNED BY: TB			CHECKED BY: LS		ORIGINAL SIGNED BY: P. WOBMA
	DRAWN BY: TAR/EK			APPROVED BY: AHL		2006/03/29
	SCALE: 1:100			RELEASED FOR CONSTRUCTION BY: R. SOROKOWSKI		CONSULTANT DRAWING NO. WF-M0111
00 ISSUED FOR TENDER	06/03/29 TB	DATE: 2005/07/08	DATE: 2006/03/29		<p>WATER TREATMENT PLANT FILTRATION MECHANICAL AND ELECTRICAL</p> <p>PROCESS MECHANICAL FILTRATION PIPE GALLERY AREA 1 UPPER PLAN</p>	
NO. REVISIONS	DATE BY				<p>CITY FILE NUMBER</p> <p>SHEET OF</p> <p>CITY DRAWING NUMBER</p> <p>1-0601F-A-M0111-001-000</p>	