


PLAN AT EL 240.740  
1:100

- NOTES:**
- SUPPLY BY OTHERS, INSTALLATION BY CONTRACTOR.
  - CONTINUOUS PIPE SHOWN WITH BREAK LINES FOR CLARITY.

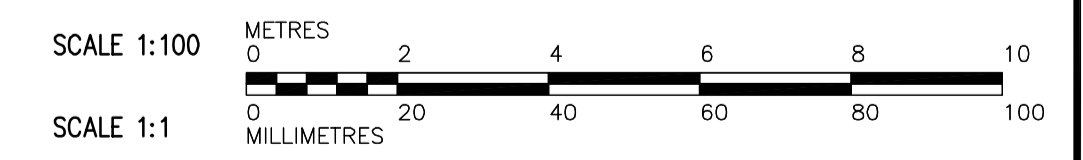

 <b>APEGN</b> Certificate of Authorization CH2M HILL Canada Ltd. No. 1441 Expiry: April 30, 2006	 Frederickson Cooper ARCHITECTS	 A Tyco International Ltd. Company	ENGINEER'S SEAL	 <b>THE CITY OF WINNIPEG</b> WATER AND WASTE DEPARTMENT ENGINEERING DIVISION
			DESIGNED BY: TB CHECKED BY: LS DRAWN BY: TAR/EK APPROVED BY: AHL SCALE: 1:100 RELEASED FOR CONSTRUCTION BY: R. SOROKOWSKI	
B.M. ELEV. 00 ISSUED FOR TENDER 06/03/29 TB NO. REVISIONS DATE BY DATE 2005/07/08 DATE 2006/03/29				