
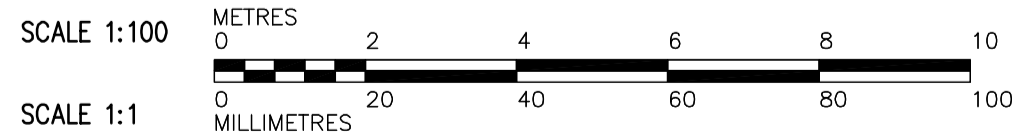


PLAN AT EL 240.740
1:100

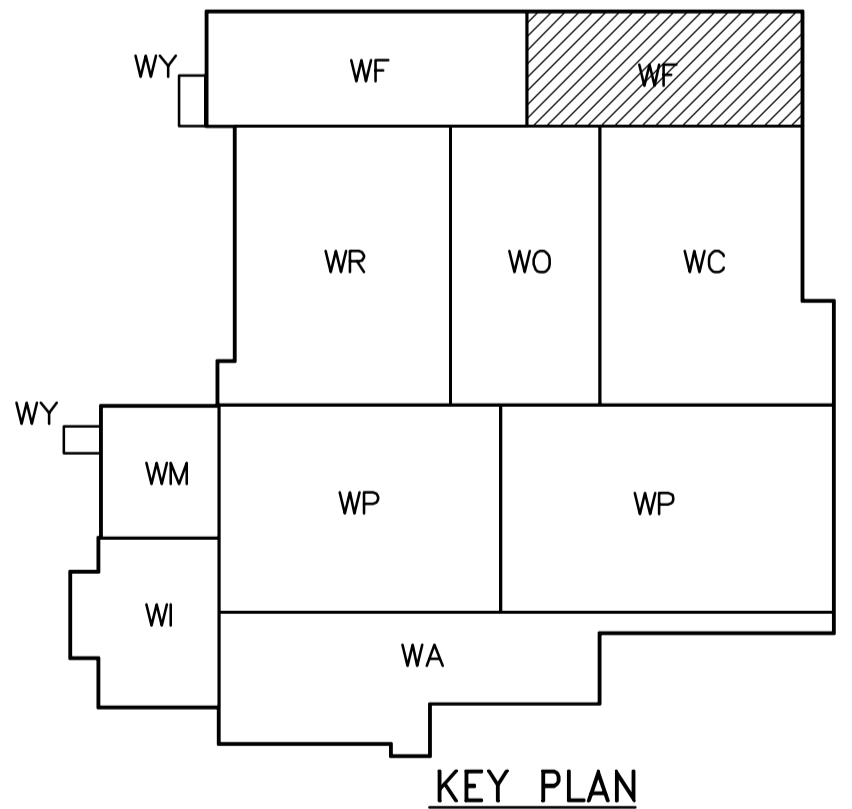

- NOTES:**
- SUPPLY BY OTHERS, INSTALLATION BY CONTRACTOR.
 - CONTINUOUS PIPE SHOWN WITH BREAK LINES FOR CLARITY.

<p>APEGN Certificate of Authorization CH2M HILL Canada Ltd. No. 1441 Expiry: April 30, 2006</p>	B.M. ELEV.	<p>Frederickson Cooper ARCHITECTS</p>	<p>EarthTech A Tyco International Ltd. Company</p>	ENGINEER'S SEAL	<p>THE CITY OF WINNIPEG WATER AND WASTE DEPARTMENT ENGINEERING DIVISION</p>
				DESIGNED BY TB	
		DRAWN BY TAR/EK	APPROVED BY AHL	2006/03/29	
		SCALE: 1:100	RELEASED FOR CONSTRUCTION BY: R. SOROKOWSKI	CONSULTANT DRAWING NO. WF-M0122	
	00 ISSUED FOR TENDER 06/03/29 TB	DATE 2005/07/08	DATE 2006/03/29		<p>WATER TREATMENT PLANT FILTRATION MECHANICAL AND ELECTRICAL</p>
	NO. REVISIONS	DATE	BY		<p>PROCESS MECHANICAL FILTRATION AREA 2 UPPER CHANNEL PLAN</p>
					<p>CITY FILE NUMBER SHEET OF CITY DRAWING NUMBER 1-0601F-A-M0122-001-000</p>