


NOTES:
 1. SUPPLY BY OTHERS, INSTALLATION BY CONTRACTOR.

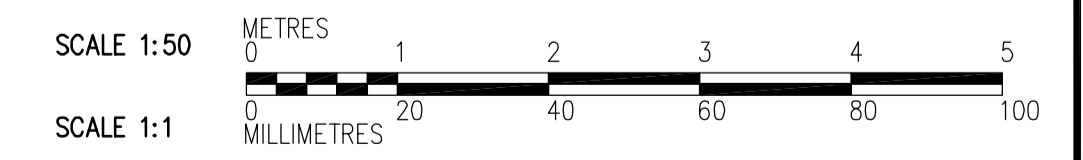

 Certificate of Authorization CH2M Hill Canada Limited (ON) No. 1441 Expiry: April 30, 2006	B.M. ELEV.	 Frederickson Cooper ARCHITECTS	 A Yoo International Ltd. Company	ENGINEER'S SEAL ORIGINAL SIGNED BY P. WOBMA 2006/03/29	 THE CITY OF WINNIPEG WATER AND WASTE DEPARTMENT ENGINEERING DIVISION WATER TREATMENT PLANT FILTRATION MECHANICAL AND ELECTRICAL PROCESS MECHANICAL FILTRATION AREA SECTION	CITY FILE NUMBER SHEET OF
	00 ISSUED FOR TENDER 06/03/29 TB NO. REVISIONS DATE BY			DESIGNED BY TB CHECKED BY LS DRAWN BY TAR/EK APPROVED BY AHL SCALE: 1:50 RELEASED FOR CONSTRUCTION BY: R. SOROKOWSKI		CONSULTANT DRAWING NO. WF-M0204