


**NOTES:**

1. FILTER MEDIA SUPPLY AND INSTALLATION BY OTHERS, COORDINATION BY CONTRACTOR (SEE SPEC. 11003).
2. FILTER UNDERDRAIN PARTIAL SUPPLY BY OTHERS, INSTALLATION AND COORDINATION BY CONTRACTOR BASED ON SHOP DRAWINGS (SEE SPEC. 11004).
3. FILTER TROUGH SUPPLY BY OTHERS, INSTALLATION AND COORDINATION BY CONTRACTOR BASED ON SHOP DRAWINGS (SEE SPEC. 11005).
4. INSULATE EXPOSED AS-300 PIPE BELOW EL 236.000.
5. INSULATE EXPOSED AS-300 AND AS-350 PIPE ABOVE FL EL 245.000.
6. SUPPLY BY OTHERS, INSTALLATION BY CONTRACTOR.

**E SECTION**

- 1:50
- WF-M0101
  - WF-M0103
  - WF-M0111
  - WF-M0121
  - WF-M0131
  - WF-M0102
  - WF-M0112
  - WF-M0122
  - WF-M0403
  - WF-M0405
  - WF-M0132

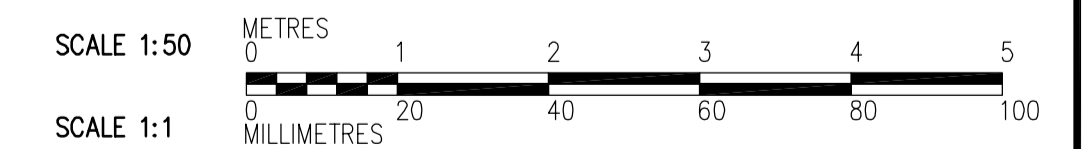

 <b>APECM</b> Certificate of Authorization CH2M Hill Canada Limited (ON) No. 1441 Expiry: April 30, 2006	 Frederickson Cooper ARCHITECTS	 A Yoo International Ltd. Company	ENGINEER'S SEAL  ORIGINAL SIGNED BY P. WOBMA 2006/03/29	 <b>THE CITY OF WINNIPEG</b> WATER AND WASTE DEPARTMENT ENGINEERING DIVISION
	DESIGNED BY: TB CHECKED BY: LS DRAWN BY: TAR/EK APPROVED BY: AHL SCALE: 1:50 RELEASED FOR CONSTRUCTION BY: R. SOROKOWSKI	CONSULTANT DRAWING NO. WF-M0205	WATER TREATMENT PLANT FILTRATION MECHANICAL AND ELECTRICAL	CITY FILE NUMBER SHEET OF CITY DRAWING NUMBER 1-0601F-A-M0205-001-000
	00 ISSUED FOR TENDER 06/03/29 TB NO. REVISIONS DATE BY DATE 2005/08/15 DATE 2006/03/29			