


- NOTES:**
1. FILTER MEDIA SUPPLY AND INSTALLATION BY OTHERS, COORDINATION BY CONTRACTOR (SEE SPEC. 11003).
 2. FILTER UNDERDRAIN PARTIAL SUPPLY BY OTHERS, INSTALLATION AND COORDINATION BY CONTRACTOR BASED ON SHOP DRAWINGS (SEE SPEC. 11004).
 3. FILTER TROUGH SUPPLY BY OTHERS, INSTALLATION AND COORDINATION BY CONTRACTOR BASED ON SHOP DRAWINGS (SEE SPEC. 11005).
 4. INSULATE EXPOSED AS-300 PIPE BELOW EL 236.000.
 5. INSULATE EXPOSED AS-300 AND AS-350 PIPE ABOVE FL EL 245.000.

F SECTION
 WF-M0102 1:50
 WF-M0103
 WF-M0112
 WF-M0122
 WF-M0132
 WF-M0403
 WF-M0405

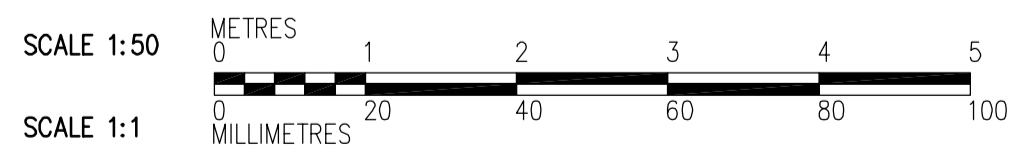

| | | | | | | |
|--|---|--|--|--|--|------------------------------|
| Certificate of Authorization CH2M Hill Canada Limited (ON) No. 1441 Expiry: April 30, 2006 | B.M. ELEV. | Frederickson Cooper ARCHITECTS | A Yoo International Ltd. Company | ENGINEER'S SEAL ORIGINAL SIGNED BY P. WOBMA 2006/03/29 | THE CITY OF WINNIPEG WATER AND WASTE DEPARTMENT ENGINEERING DIVISION WATER TREATMENT PLANT FILTRATION MECHANICAL AND ELECTRICAL PROCESS MECHANICAL FILTRATION AREA SECTION | CITY FILE NUMBER SHEET OF |
| | 00 ISSUED FOR TENDER 06/03/29 TB NO. REVISIONS DATE BY | DESIGNED BY TB DRAWN BY TAR/EK SCALE: 1:50 2005/08/15 | CHECKED BY LS APPROVED BY AHL RELEASED FOR CONSTRUCTION BY: R. SOROKOWSKI 2006/03/29 | CONSULTANT DRAWING NO. WF-M0206 CITY DRAWING NUMBER 1-0601F-A-M0206-001-000 | | |