


- NOTES:**
1. INSULATE EXPOSED AS-300 PIPE BELOW EL 236.000.
 2. INSULATE EXPOSED AS-300 AND AS-350 PIPE ABOVE FL EL 245.000.

G SECTION
 WF-M0102 1:50
 WF-M0112
 WF-M0122
 WF-M0132
 WF-M0404

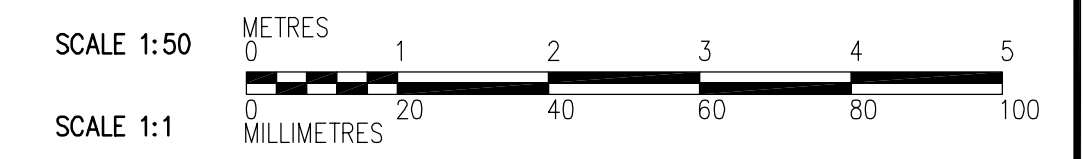

<p>Certificate of Authorization CH2M Hill Canada Limited (ON) No. 1441 Expiry: April 30, 2006</p>	<p>Frederickson Cooper ARCHITECTS</p>	<p>A 100 International Ltd. Company</p>	ENGINEER'S SEAL ORIGINAL SIGNED BY P. WOBMA 2006/03/29	<p>THE CITY OF WINNIPEG WATER AND WASTE DEPARTMENT ENGINEERING DIVISION</p>
			DESIGNED BY: TB CHECKED BY: LS DRAWN BY: TAR/EK APPROVED BY: AHL SCALE: 1:50 RELEASED FOR CONSTRUCTION BY: R. SOROKOWSKI 2005/08/15	
B.M. ELEV.			WATER TREATMENT PLANT FILTRATION MECHANICAL AND ELECTRICAL	
00 ISSUED FOR TENDER 06/03/29 TB NO. REVISIONS DATE BY			CITY FILE NUMBER SHEET OF CITY DRAWING NUMBER 1-0601F-A-M0207-001-000	