


H SECTION
 WF-M0103 1:50
 WF-M0405

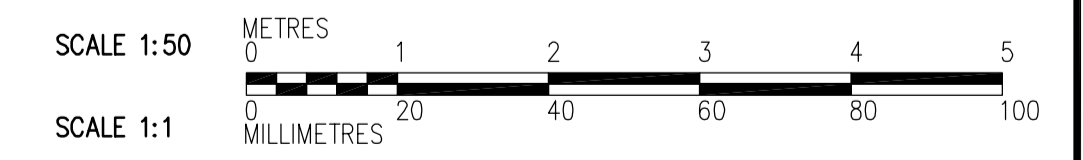

 Certificate of Authorization CH2M Hill Canada Limited (ON) No. 1441 Expiry: April 30, 2006	 Frederickson Cooper ARCHITECTS	 A You International Ltd. Company	ENGINEER'S SEAL ORIGINAL SIGNED BY P. WOBMA 2006/03/29	 THE CITY OF WINNIPEG WATER AND WASTE DEPARTMENT ENGINEERING DIVISION WATER TREATMENT PLANT FILTRATION MECHANICAL AND ELECTRICAL PROCESS MECHANICAL FILTRATION AREA SECTION	CITY FILE NUMBER SHEET OF
	DESIGNED BY: TB CHECKED BY: LS DRAWN BY: TAR/EK APPROVED BY: AHL SCALE: 1:50 RELEASED FOR CONSTRUCTION BY: R. SOROKOWSKI DATE: 2005/08/15 DATE: 2006/03/29	CONSULTANT DRAWING NO. WF-M0208	CITY DRAWING NUMBER 1-0601F-A-M0208-001-000		
B.M. ELEV. 00 ISSUED FOR TENDER 06/03/29 TB NO. REVISIONS DATE BY					