
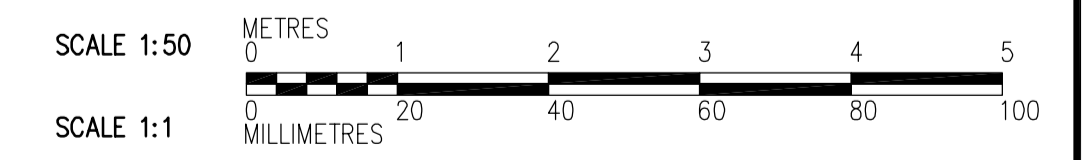


- NOTES:**
- SUPPLY BY OTHERS, INSTALLATION BY CONTRACTOR.
 - FILTER UNDERDRAIN PARTIAL SUPPLY BY OTHERS, INSTALLATION AND COORDINATION BY CONTRACTOR BASED ON SHOP DRAWINGS (SEE SPEC. 11004).

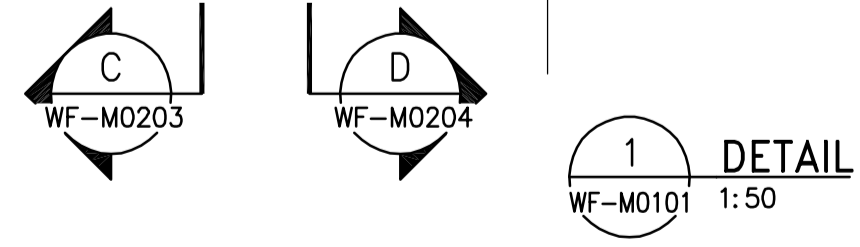

<p>Certificate of Authorization CH2M Hill Canada Limited (ON) No. 1441 Expiry: April 30, 2006</p>	B.M. ELEV.	<p>Frederickson Cooper ARCHITECTS</p>	<p>A Yeo International Ltd. Company</p>	ENGINEER'S SEAL	<p>THE CITY OF WINNIPEG WATER AND WASTE DEPARTMENT ENGINEERING DIVISION</p>		
				DESIGNED BY TB		CHECKED BY LS	ORIGINAL SIGNED BY P. WOBMA
				DRAWN BY TAR/EK		APPROVED BY AHL	2006/03/29
				SCALE: 1:50		RELEASED FOR CONSTRUCTION BY: R. SOROKOWSKI	CONSULTANT DRAWING NO. WF-M0401
	00 ISSUED FOR TENDER 06/03/29 TB	DATE 2005/07/08	DATE 2006/03/29		<p>WATER TREATMENT PLANT FILTRATION MECHANICAL AND ELECTRICAL</p> <p>PROCESS MECHANICAL FILTRATION PIPE GALLERY AREA PLAN DETAIL</p>		
	NO. REVISIONS	DATE	DATE		<p>CITY FILE NUMBER</p> <p>SHEET OF</p> <p>CITY DRAWING NUMBER 1-0601F-A-M0401-001-000</p>		