


**NOTES:**  
 1. FILTER UNDERDRAIN PARTIAL SUPPLY BY OTHERS. INSTALLATION AND COORDINATION BY CONTRACTOR BASED ON SHOP DRAWINGS (SEE SPEC. 11004).

4 DETAIL  
 WF-M0102 1:50

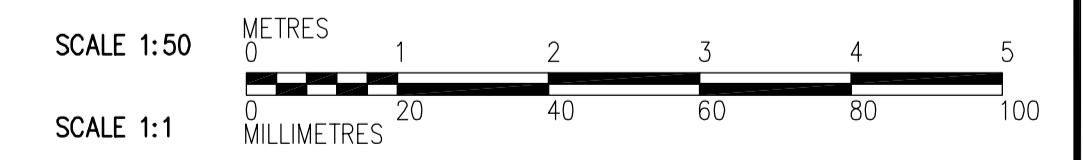

 Certificate of Authorization CH2M Hill Canada Limited (ON) No. 1441 Expiry: April 30, 2006	B.M. ELEV.	 Frederickson Cooper ARCHITECTS	 A Tyco International Ltd. Company	ENGINEER'S SEAL  ORIGINAL SIGNED BY P. WOBMA 2006/03/29	 THE CITY OF WINNIPEG WATER AND WASTE DEPARTMENT ENGINEERING DIVISION  WATER TREATMENT PLANT FILTRATION MECHANICAL AND ELECTRICAL  PROCESS MECHANICAL FILTRATION PIPE GALLERY AREA PLAN DETAIL	CITY FILE NUMBER SHEET OF
	00 ISSUED FOR TENDER 06/03/29 TB NO. REVISIONS DATE BY			DESIGNED BY TB DRAWN BY TAR/EK SCALE: 1:50 2005/07/08		CHECKED BY LS APPROVED BY AHL RELEASED FOR CONSTRUCTION BY: R. SOROKOWSKI 2006/03/29