


PLAN AT ELEVATION 232.800
1:100

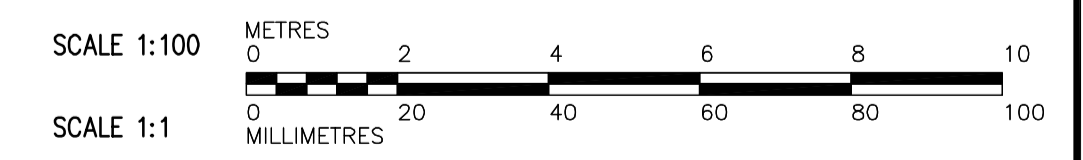

 Certificate of Authorization CH2M HILL Canada Ltd. No. 1441 Expiry: April 30, 2006	B.M. ELEV.	 Frederickson Cooper ARCHITECTS	 A Terra International Ltd. Company	ENGINEER'S SEAL	 THE CITY OF WINNIPEG WATER AND WASTE DEPARTMENT ENGINEERING DIVISION WATER TREATMENT PLANT FILTRATION FOUNDATION AND CONCRETE STRUCTURES PROCESS MECHANICAL PIPE EMBEDS FILTRATION AREA 1 LOWER PLAN	CITY FILE NUMBER
	DESIGNED BY: TB/PW			CHECKED BY: LS		ORIGINAL SIGNED BY: P. WOBMA
	DRAWN BY: TAR/EK	APPROVED BY: DJT	2006/02/06	CITY DRAWING NUMBER		
	SCALE: 1:100	RELEASED FOR CONSTRUCTION BY: R. SOROKOWSKI	CONSULTANT DRAWING NO. WF-M9101	1-060F-A-M9101-001-01D		
NO. REVISIONS	DATE BY	DATE	DATE			