



PLAN AT ELEVATION 232.800
1:100

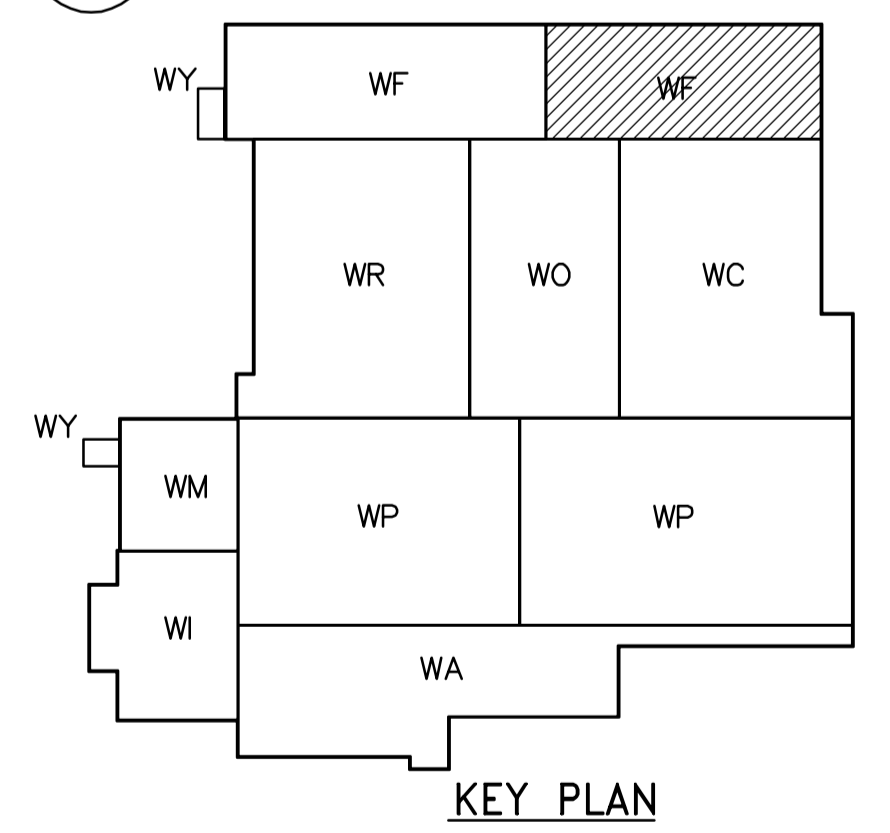

KEY PLAN

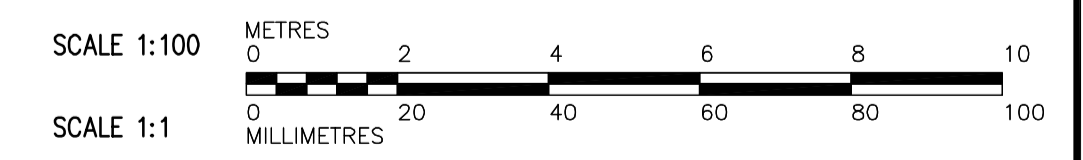

<p>Certificate of Authorization CH2M HILL Canada Ltd. No. 1441 Expiry: April 30, 2006</p>	<table border="1"> <tr> <th>B.M.</th> <th>ELEV.</th> </tr> <tr> <td> </td> <td> </td> </tr> <tr> <td> </td> <td> </td> </tr> <tr> <td> </td> <td> </td> </tr> </table>	B.M.	ELEV.							<p>Frederickson Cooper ARCHITECTS</p>	<p>A You International Ltd. Company</p>	<p>ENGINEER'S SEAL</p> <p>ORIGINAL SIGNED BY P. WOBMA 2006/02/06</p> <p>CONSULTANT DRAWING NO. WF-M9102</p>	<p>THE CITY OF WINNIPEG WATER AND WASTE DEPARTMENT ENGINEERING DIVISION</p> <p>WATER TREATMENT PLANT FILTRATION FOUNDATION AND CONCRETE STRUCTURES</p> <p>PROCESS MECHANICAL PIPE EMBEDS FILTRATION AREA 2 LOWER PLAN</p>	<p>CITY FILE NUMBER</p> <p>SHEET OF</p> <p>CITY DRAWING NUMBER</p> <p>1-060F-A-M9102-001-01D</p>
		B.M.	ELEV.											
<p>DESIGNED BY TB/PW</p> <p>CHECKED BY LS</p>														
<p>DRAWN BY TAR/EK</p> <p>APPROVED BY DJT</p>														
<p>SCALE: 1:100</p> <p>RELEASED FOR CONSTRUCTION BY: R. SOROKOWSKI</p>														
<p>NO. REVISIONS</p>	<p>DATE BY</p>	<p>DATE 2005/07/08</p>	<p>DATE 2006/02/08</p>	<p>DATE 2006/02/06</p>	<p>DATE 2006/02/08</p>	<p>DATE 2006/02/08</p>								