



NOT IN CONTRACT - FOR INFORMATION ONLY

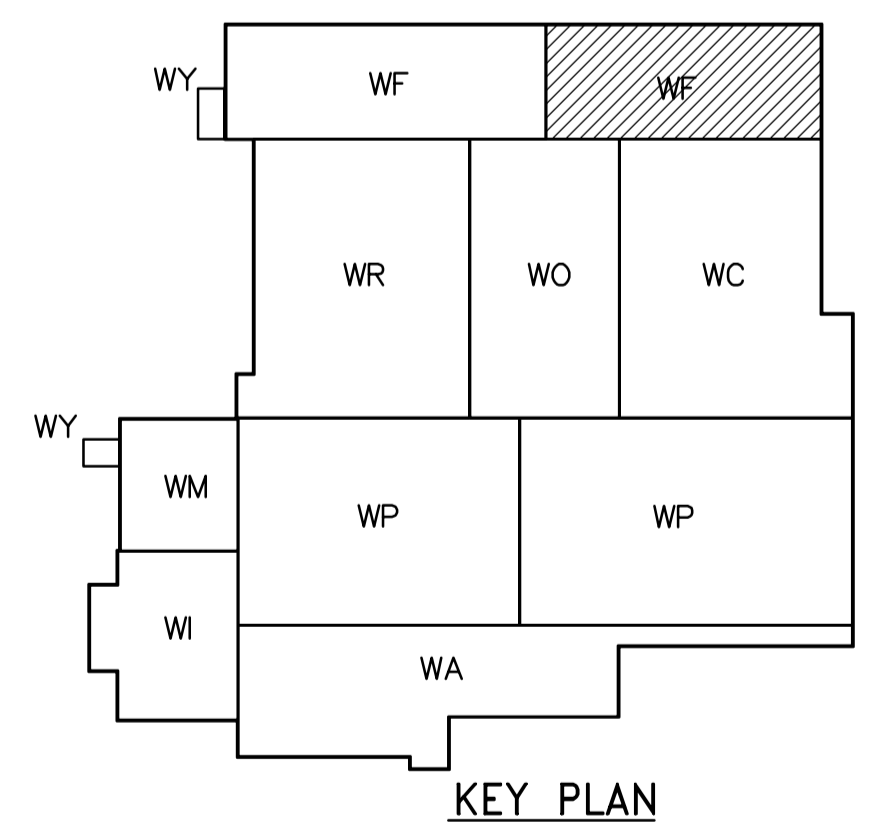

PLAN AT EL 236.400  
1:100

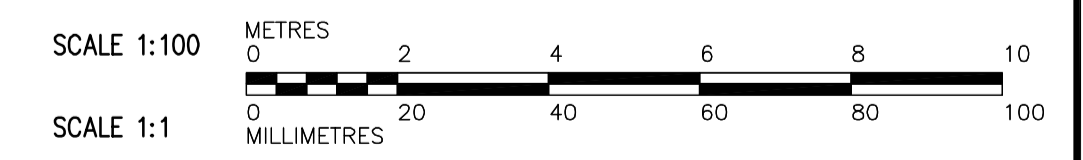

 Certificate of Authorization CH2M HILL Canada Ltd. No. 1441 Expiry: April 30, 2006	B.M. ELEV.	 Frederickson Cooper ARCHITECTS	 A Tyco International Ltd. Company	ENGINEER'S SEAL	 THE CITY OF WINNIPEG WATER AND WASTE DEPARTMENT ENGINEERING DIVISION	CITY FILE NUMBER		
				DESIGNED BY TB/PW		CHECKED BY LS	ORIGINAL SIGNED BY P. WOBMA	SHEET OF
				DRAWN BY EK		APPROVED BY DJT	2006/03/10	CITY DRAWING NUMBER
	SCALE: 1:100	RELEASED FOR CONSTRUCTION BY: R. SOROKOWSKI	CONSULTANT DRAWING NO. WF-M9112	1-060F-A-M912-001-00D				
	NO. REVISIONS	DATE	BY	DATE	DATE			
	00	583-2005 ADDENDUM 3	06/03/10	PW	2006/02/23	2006/03/10		