
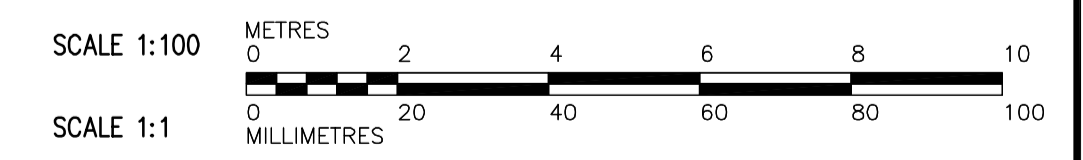


NOT IN CONTRACT - FOR INFORMATION ONLY

PLAN AT ELEVATION 240.740
1:100

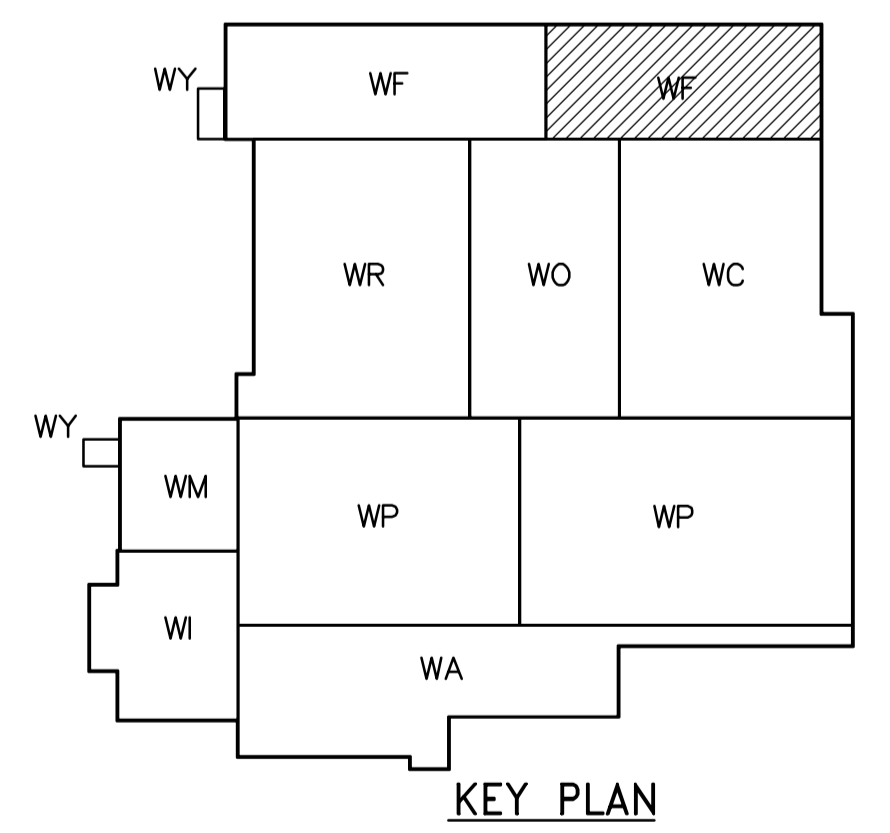

<p style="text-align: center;">APECA Certificate of Authorization CH2M HILL Canada Ltd. No. 1441 Expiry: April 30, 2006</p>	<table border="1" style="width: 100%; border-collapse: collapse;"> <tr> <th>B.M.</th> <th>ELEV.</th> </tr> <tr><td> </td><td> </td></tr> <tr><td> </td><td> </td></tr> <tr><td> </td><td> </td></tr> <tr><td> </td><td> </td></tr> </table>	B.M.	ELEV.									<p style="text-align: center;">CH2MHILL Frederickson Cooper ARCHITECTS</p>	<p style="text-align: center;">EarthTech A Tyco International Ltd. Company</p>	<p style="text-align: center;">ENGINEER'S SEAL ORIGINAL SIGNED BY P. WOBMA 2006/02/06</p>	<p style="text-align: center;">THE CITY OF WINNIPEG WATER AND WASTE DEPARTMENT ENGINEERING DIVISION</p>																								
B.M.	ELEV.																																						
<table border="1" style="width: 100%; border-collapse: collapse;"> <tr> <td>DESIGNED BY</td> <td>TB/PW</td> <td>CHECKED BY</td> <td>LS</td> </tr> <tr> <td>DRAWN BY</td> <td>TAR/EK</td> <td>APPROVED BY</td> <td>DJT</td> </tr> <tr> <td colspan="2">SCALE: 1:100</td> <td colspan="2">RELEASED FOR CONSTRUCTION BY: R. SOROKOWSKI</td> </tr> <tr> <td>NO.</td> <td>REVISIONS</td> <td>DATE</td> <td>BY</td> </tr> <tr> <td>01</td> <td>583-2005 ADDENDUM 3</td> <td>06/03/10</td> <td>PW</td> </tr> <tr> <td>00</td> <td>ISSUED FOR TENDER</td> <td>2006/02/03</td> <td>PW</td> </tr> </table>		DESIGNED BY	TB/PW	CHECKED BY	LS	DRAWN BY	TAR/EK	APPROVED BY	DJT	SCALE: 1:100		RELEASED FOR CONSTRUCTION BY: R. SOROKOWSKI		NO.	REVISIONS	DATE	BY	01	583-2005 ADDENDUM 3	06/03/10	PW	00	ISSUED FOR TENDER	2006/02/03	PW	<table border="1" style="width: 100%; border-collapse: collapse;"> <tr> <td>DATE</td> <td>2005/07/08</td> <td>DATE</td> <td>2006/02/08</td> </tr> </table>		DATE	2005/07/08	DATE	2006/02/08	<p style="text-align: center;">CONSULTANT DRAWING NO. WF-M9122</p>	<table border="1" style="width: 100%; border-collapse: collapse;"> <tr> <td style="text-align: center;">WATER TREATMENT PLANT FILTRATION FOUNDATION AND CONCRETE STRUCTURES</td> <td style="text-align: center;">CITY FILE NUMBER</td> </tr> <tr> <td style="text-align: center;">PROCESS MECHANICAL PIPE EMBEDS</td> <td style="text-align: center;">SHEET OF</td> </tr> <tr> <td style="text-align: center;">FILTRATION AREA 2 UPPER CHANNEL LEVEL PLAN</td> <td style="text-align: center;">CITY DRAWING NUMBER 1-060F-A-M9122-001-01D</td> </tr> </table>	WATER TREATMENT PLANT FILTRATION FOUNDATION AND CONCRETE STRUCTURES	CITY FILE NUMBER	PROCESS MECHANICAL PIPE EMBEDS	SHEET OF	FILTRATION AREA 2 UPPER CHANNEL LEVEL PLAN	CITY DRAWING NUMBER 1-060F-A-M9122-001-01D
DESIGNED BY	TB/PW	CHECKED BY	LS																																				
DRAWN BY	TAR/EK	APPROVED BY	DJT																																				
SCALE: 1:100		RELEASED FOR CONSTRUCTION BY: R. SOROKOWSKI																																					
NO.	REVISIONS	DATE	BY																																				
01	583-2005 ADDENDUM 3	06/03/10	PW																																				
00	ISSUED FOR TENDER	2006/02/03	PW																																				
DATE	2005/07/08	DATE	2006/02/08																																				
WATER TREATMENT PLANT FILTRATION FOUNDATION AND CONCRETE STRUCTURES	CITY FILE NUMBER																																						
PROCESS MECHANICAL PIPE EMBEDS	SHEET OF																																						
FILTRATION AREA 2 UPPER CHANNEL LEVEL PLAN	CITY DRAWING NUMBER 1-060F-A-M9122-001-01D																																						