


NOT IN CONTRACT - FOR INFORMATION ONLY

H SECTION
WF-M9103 1:50

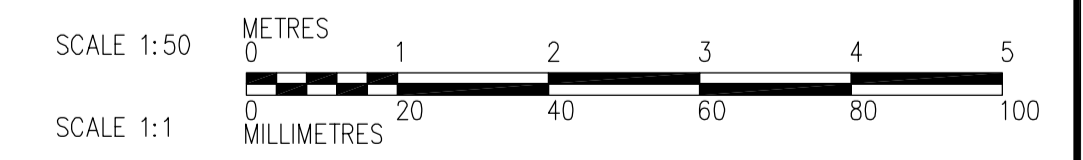

 Certificate of Authorization CH2M HILL Canada Ltd. No. 1441 Expiry: April 30, 2006	B.M. ELEV.	 Frederickson Cooper ARCHITECTS	 A Terra International Ltd. Company	ENGINEER'S SEAL ORIGINAL SIGNED BY P. WOBMA 2006/02/06	 THE CITY OF WINNIPEG WATER AND WASTE DEPARTMENT ENGINEERING DIVISION WATER TREATMENT PLANT FILTRATION FOUNDATION AND CONCRETE STRUCTURES PROCESS MECHANICAL PIPE EMBEDS FILTRATION AREA SECTION
	DESIGNED BY TB/PW CHECKED BY LS DRAWN BY TAR/EK APPROVED BY DJT			CITY FILE NUMBER SHEET OF	
	SCALE: 1:50 RELEASED FOR CONSTRUCTION BY: R. SOROKOWSKI DATE 2005/08/15 DATE 2006/02/08			CITY DRAWING NUMBER 1-060F-A-M9208-001-01D	