
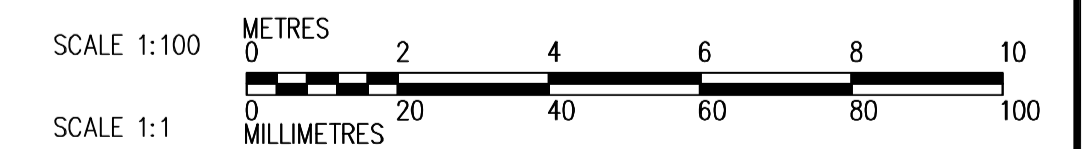


THIRD FLOOR FACILITY PLAN
1:100

CABLE TRAY TAGGING
SEE DETAIL

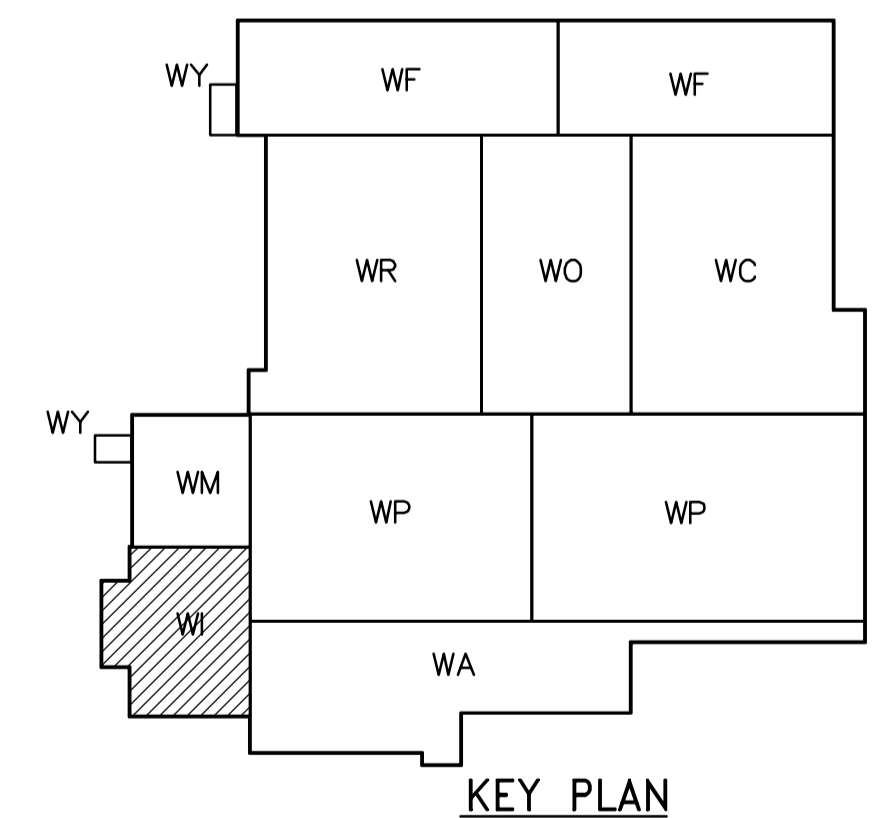

 APEGN Certificate of Authorization CH2M HILL Canada Ltd. No. 1441 Expiry: April 30, 2006	B.M. ELEV.	 Frederickson Cooper ARCHITECTS	 A Tyco International Ltd. Company	ENGINEER'S SEAL ORIGINAL SIGNED BY L.D. LLEWELLYN 2006/03/29	 THE CITY OF WINNIPEG WATER AND WASTE DEPARTMENT ENGINEERING DIVISION WATER TREATMENT PLANT INLET WORKS AND RAW WATER PUMPING MECHANICAL AND ELECTRICAL ELECTRICAL RAW WATER PUMPING STATION AREA THIRD FLOOR FACILITY PLAN	CITY FILE NUMBER SHEET OF
	00 ISSUED FOR TENDER 06/03/29 LL NO. REVISIONS DATE BY	DESIGNED BY LL DRAWN BY TL SCALE: 1:100 2005/07/13	CHECKED BY ND APPROVED BY AHL RELEASED FOR CONSTRUCTION BY: R. SOROKOWSKI 2006/03/29	CONSULTANT DRAWING NO. WI-E0131		CITY DRAWING NUMBER 1-06011-A-E0131-001-000