


- NOTES:**
1. REFER TO SUPPLY CONTRACTOR SHOP DRAWINGS FOR EQUIPMENT DETAILS.
 2. OZONE DIFFUSERS AND OZONE GAS PIPING UP TO 0.5m FROM THE CONTACTOR WALL AND 0.5m ABOVE THE TOP OF THE DIFFUSER GRID IN CELL #1 OF BOTH CONTACTORS TO BE SUPPLIED BY THE OZONE SUPPLY CONTRACTOR.
 3. ALL GATES ARE SUPPLIED BY OTHERS. INSTALLATION BY THE CONTRACTOR.

C SECTION
 WO-M0121 1:50
 WO-M0131
 WO-M0402

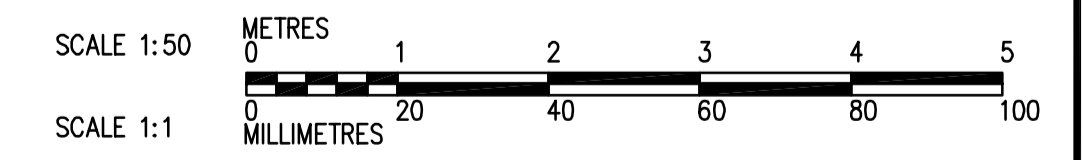

<p>APECM Certificate of Authorization CH2M HILL Canada Ltd. No. 1441 Expiry: April 30, 2006</p>	<p>Frederickson Cooper ARCHITECTS</p>	<p>A You International Ltd. Company</p>	ENGINEER'S SEAL ORIGINAL SIGNED BY D.J. PERNITSKY 2006/03/29	<p>THE CITY OF WINNIPEG WATER AND WASTE DEPARTMENT ENGINEERING DIVISION</p>
			CONSULTANT DRAWING NO. WO-M0202	
DESIGNED BY: CBE/DP CHECKED BY: EPM DRAWN BY: RWA/KM APPROVED BY: AHL SCALE: 1:50 RELEASED FOR CONSTRUCTION BY: R. SOROKOWSKI			CITY FILE NUMBER SHEET OF CITY DRAWING NUMBER 1-06010-A-M0202-001-000	
B.M. ELEV. 00 ISSUED FOR TENDER 06/03/29 CBE NO. REVISIONS DATE BY DATE 2006/02/14 DATE 2006/03/29			PROCESS MECHANICAL OZONATION AREA SECTION	