


**NOTES:**  
 1. REFER TO SUPPLY CONTRACTOR SHOP DRAWINGS FOR EQUIPMENT DETAILS.

**G SECTION**  
 WO-M0121 1:50  
 WO-M0131  
 WO-M0401

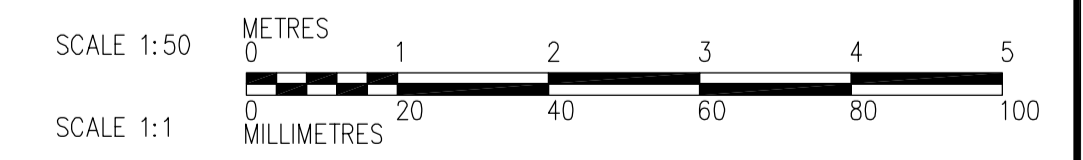

 <b>Certificate of Authorization</b> CH2M HILL Canada Ltd. No. 1441 Expiry: April 30, 2006	 Frederickson Cooper ARCHITECTS	 A Yeo International Ltd. Company	ENGINEER'S SEAL  ORIGINAL SIGNED BY D.J. PERNITSKY 2006/03/29	 <b>THE CITY OF WINNIPEG</b> WATER AND WASTE DEPARTMENT ENGINEERING DIVISION  WATER TREATMENT PLANT OZONE MECHANICAL AND ELECTRICAL  PROCESS MECHANICAL OZONATION AREA SECTION	CITY FILE NUMBER	
			DESIGNED BY CBE/DP		CHECKED BY EPM	SHEET OF
			DRAWN BY RWA/KM		APPROVED BY AHL	CITY DRAWING NUMBER
			SCALE: 1:50		RELEASED FOR CONSTRUCTION BY: R. SOROKOWSKI	1-06010-A-M0206-001-000
00 ISSUED FOR TENDER 06/03/29 CBE	DATE 2006/02/14	DATE 2006/03/29	CONSULTANT DRAWING NO. WO-M0206			