
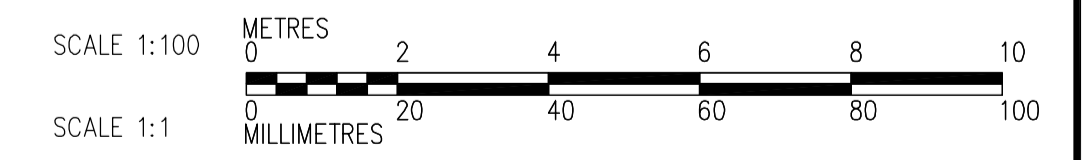


- NOTES:
1. ALL WIRING IN THIS AREA WILL BE RUN IN CONDUIT.
 2. PROVIDE STAIRWELL SMOKE DETECTORS AT EVERY THIRD FLOOR AND AT TOP.

FOR CABLE TRAY TAGGING SEE DETAIL 3
WB-E0455

THIRD FLOOR FACILITY PLAN
1:100

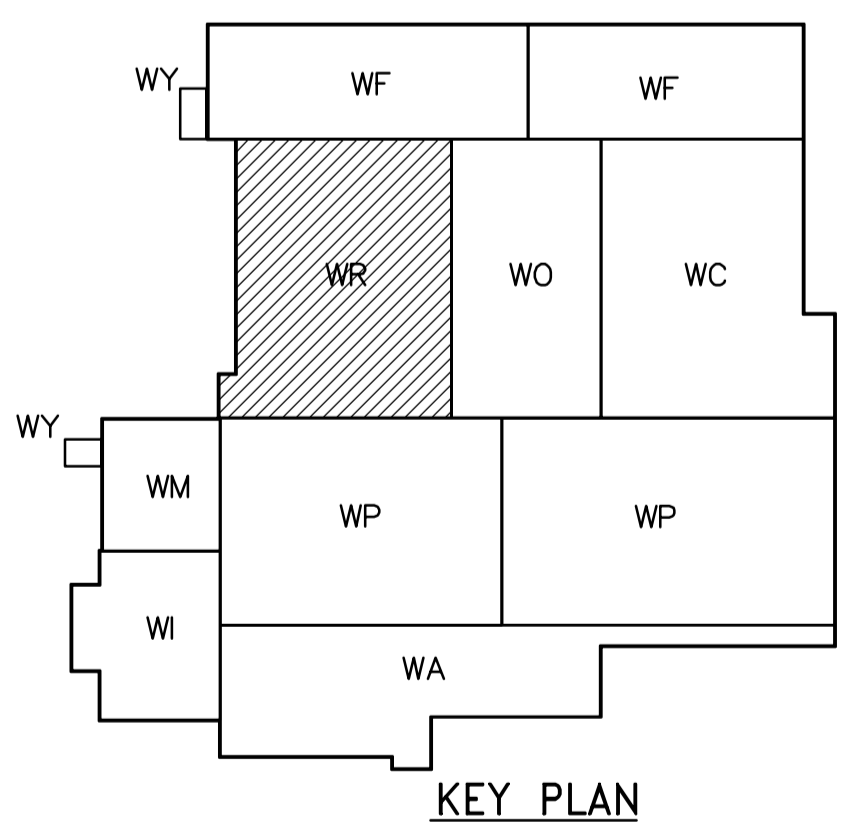

 APEGN Certificate of Authorization CH2M HILL Canada Ltd. No. 1441 Expiry: April 30, 2006	B.M. ELEV.	 Frederickson Cooper ARCHITECTS	 A Terra International Ltd. Company	ENGINEER'S SEAL ORIGINAL SIGNED BY L.D. LLEWELLYN 2006/03/29	 THE CITY OF WINNIPEG WATER AND WASTE DEPARTMENT ENGINEERING DIVISION WATER TREATMENT PLANT RESIDUALS HANDLING MECHANICAL AND ELECTRICAL ELECTRICAL RESIDUALS HANDLING AREA THIRD FLOOR FACILITY PLAN	CITY FILE NUMBER
	DESIGNED BY LL CHECKED BY ND DRAWN BY TL APPROVED BY AHL SCALE: 1:100 RELEASED FOR CONSTRUCTION BY: R. SOROKOWSKI DATE 2005/07/12 DATE 2006/03/29	CONSULTANT DRAWING NO. WR-E0131	SHEET OF			
00 ISSUED FOR TENDER 06/03/29 LL NO. REVISIONS DATE BY	DATE 2005/07/12 DATE 2006/03/29			CITY DRAWING NUMBER 1-0601R-A-E0131-001-000		