
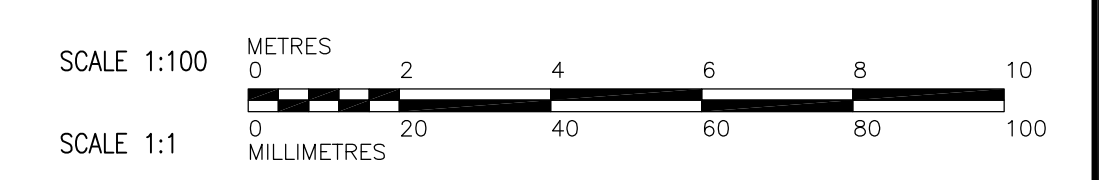


SEE DWG WR-M0113

SEE DWG WR-M0122

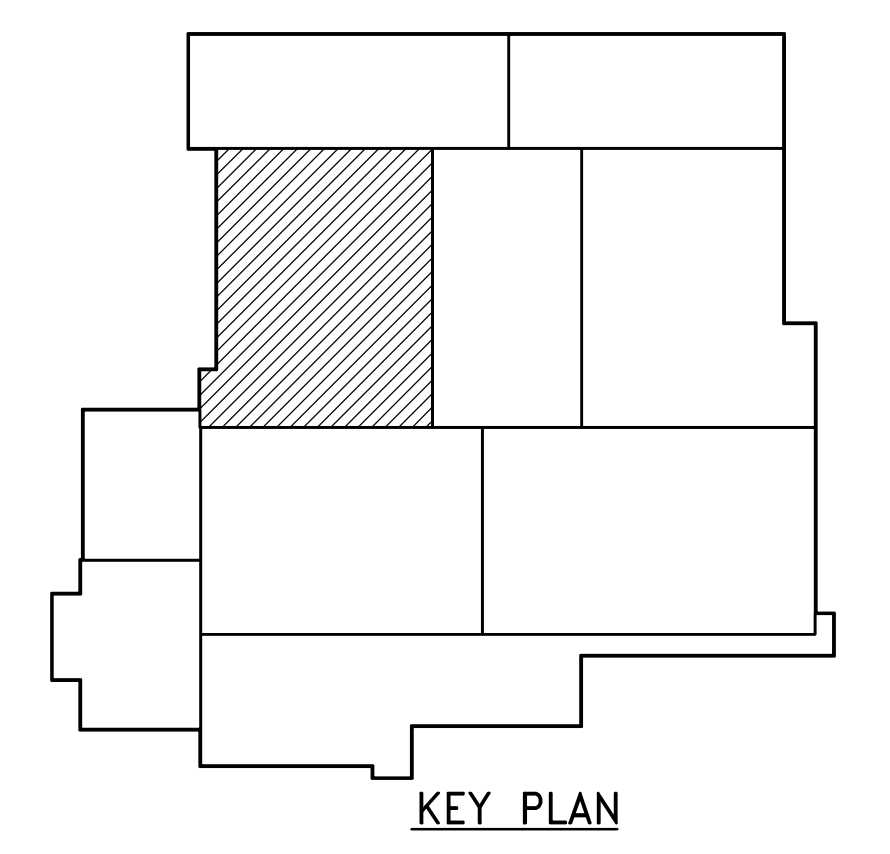

- NOTES:
1. TO BE SUPPLIED AND INSTALLED UNDER BID OPPORTUNITY No. 583-2005.
 2. TO BE SUPPLIED AND INSTALLED BY OTHERS
 3. FOR ADDITIONAL INFORMATION ON PIPE EMBEDS REFER TO SERIES WR-M9000 DRAWINGS.

<p>Certificate of Authorization Earth Tech Canada Inc. No. 730 Expiry: April 30, 2006</p>	B.M. ELEV.	<p>Frederickson Cooper ARCHITECTS</p>	<p>A Tech International Ltd. Company</p>	ENGINEER'S SEAL	<p>THE CITY OF WINNIPEG WATER AND WASTE DEPARTMENT ENGINEERING DIVISION</p>		
				DESIGNED BY SM		CHECKED BY SRB	ORIGINAL SIGNED BY S.R. BILEVICIUS
				DRAWN BY JBC		APPROVED BY AHL	2006/03/29
				SCALE: 1:100		RELEASED FOR CONSTRUCTION BY: R. SOROKOWSKI	CONSULTANT DRAWING NO. WR-M0101
	00 ISSUED FOR TENDER 06/03/29 JBC	DATE 2005/09/29	DATE 2006/03/29		<p>WATER TREATMENT PLANT RESIDUALS HANDLING MECHANICAL AND ELECTRICAL</p> <p>PROCESS MECHANICAL LOWER LEVEL PLAN</p>		
					<p>CITY FILE NUMBER</p> <p>SHEET OF</p> <p>CITY DRAWING NUMBER 1-0601R-A-M0101-001-000</p>		