
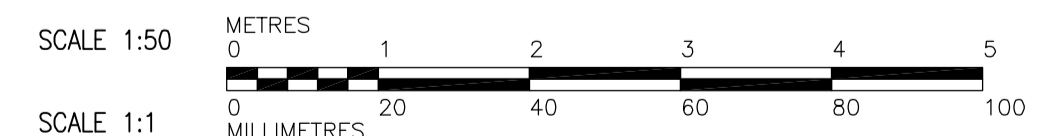


*NOTE: SUPPLY AND INSTALLATION OF SLUICE GATE NOT IN THIS CONTRACT.

1 BOX OUT DETAIL NTS

FOR CONTINUATION SEE DWG WR-M9113

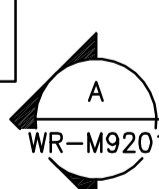

 Certificate of Authorization Earth Tech Canada Inc. No. 730 Expiry: April 30, 2006	B.M. ELEV.	 Frederickson Cooper ARCHITECTS	 A Tyco International Ltd. Company	ENGINEER'S SEAL	 THE CITY OF WINNIPEG WATER AND WASTE DEPARTMENT ENGINEERING DIVISION WATER TREATMENT PLANT RESIDUALS HANDLING FOUNDATIONS AND CONCRETE STRUCTURES PIPE EMBEDS INLET CHANNEL PLAN VIEWS	CITY FILE NUMBER
	DESIGNED BY SM			CHECKED BY SRB		ORIGINAL SIGNED BY
	DRAWN BY JBC	APPROVED BY DJT	S.R. BILEVICIUS	2006/02/07		CITY DRAWING NUMBER
	SCALE: 1:50	RELEASED FOR CONSTRUCTION BY: R. SOROKOWSKI	CONSULTANT DRAWING NO. WR-M9112	1-0601R-A-M9112-001-000		
00 ISSUED FOR TENDER 06/02/03 JBC	NO. REVISIONS DATE BY	DATE 2005/09/29	DATE 2006/02/07			