


PLAN VIEW AT ELEVATION 239.410
1:25

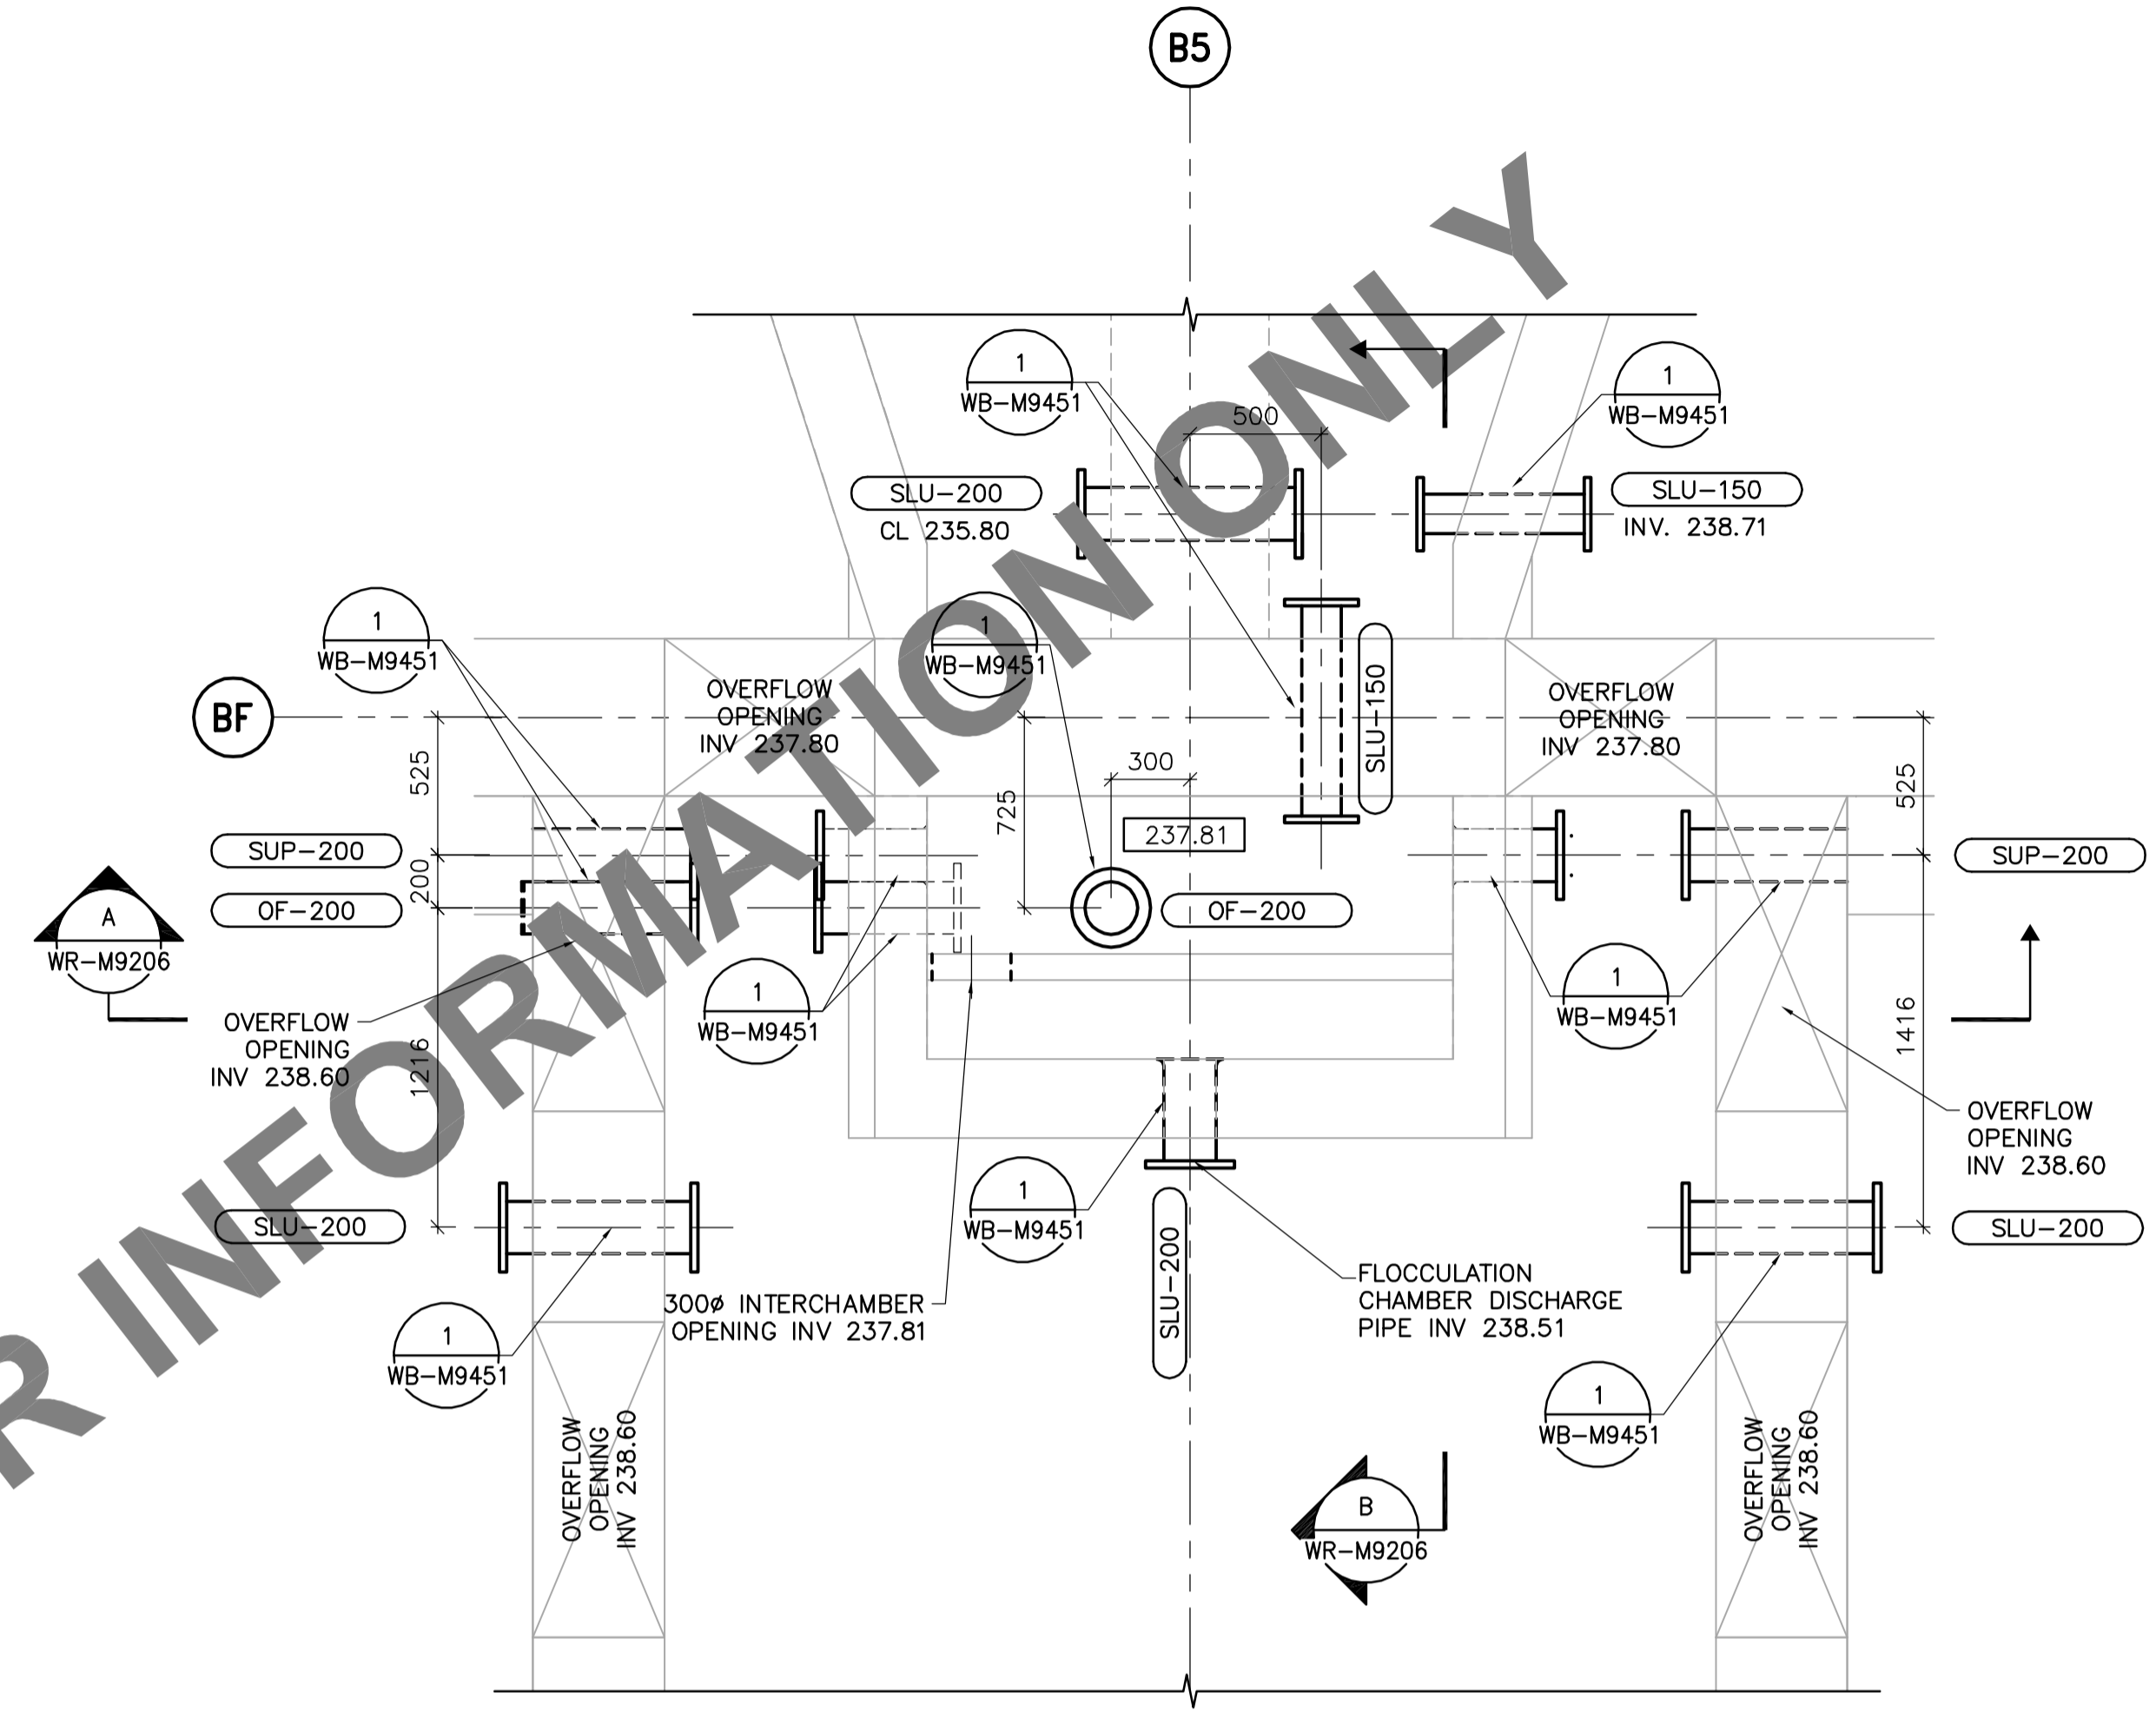

PLAN VIEW AT ELEVATION 239.000
1:25

NOT IN CONTRACT - FOR INFORMATION ONLY

 Certificate of Authorization Earth Tech Canada Inc. No. 730 Expiry: April 30, 2006	B.M. ELEV.	 Frederickson Cooper ARCHITECTS	 A Tech International Ltd. Company	ENGINEER'S SEAL	 THE CITY OF WINNIPEG WATER AND WASTE DEPARTMENT ENGINEERING DIVISION		
				DESIGNED BY SM		CHECKED BY SRB	ORIGINAL SIGNED BY S.R. BILEVICIUS
				DRAWN BY JBC		APPROVED BY DJT	2006/02/07
				SCALE: 1:25		RELEASED FOR CONSTRUCTION BY: R. SOROKOWSKI	CONSULTANT DRAWING NO. WR-M9124
	NO. REVISIONS	DATE	DATE	DATE	CITY FILE NUMBER		
			2005/09/29	2006/02/07	SHEET OF		
					CITY DRAWING NUMBER		
					1-0601R-A-M9124-001-000		
					PIPE EMBEDS FLOCCULATION CHAMBER PLAN VIEWS		