


NOTE: CHAINAGES SHOWN ARE ALONG S. R. OF PANDORA AVE.

PANDORA AVENUE (WEST)

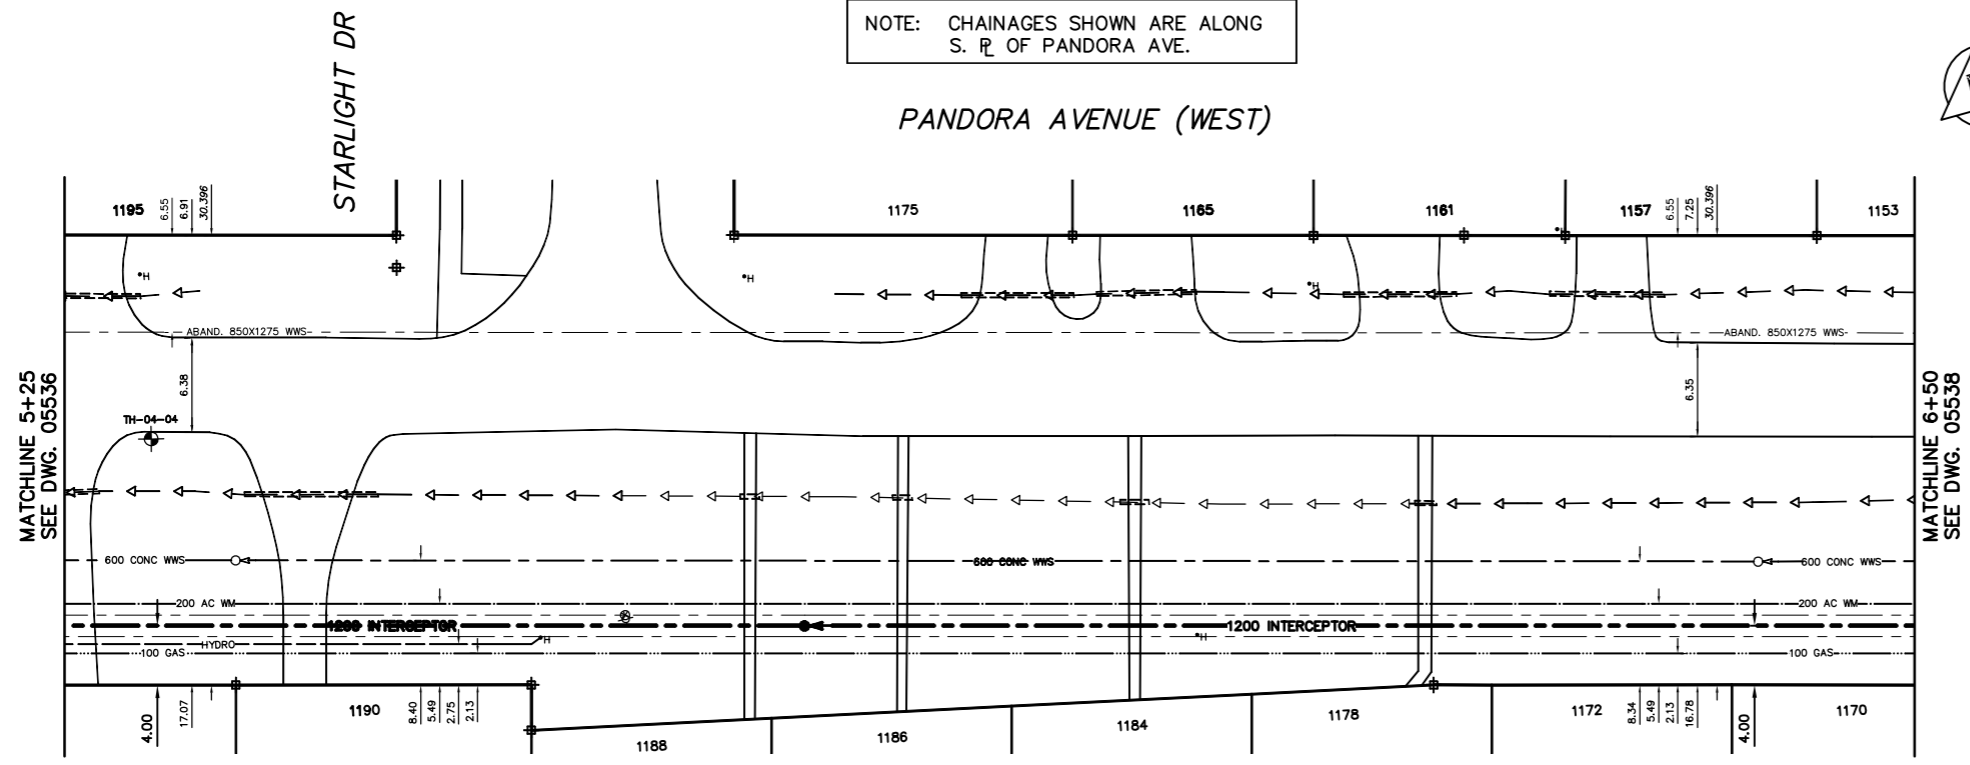


SEWER SERVICE INFORMATION		
ADDRESS	SIZE	R DIST
1153 PANDORA AVE	0.9 WWL HSE	
RESIDENTIAL	1.30 E 1ST MH E STARLIGHT	
1157 PANDORA AVE	4.6 EWL HSE	
RESIDENTIAL	91.30 E 1ST MH W STARLIGHT	
1161 PANDORA AVE	2.6 EWL HSE	
RESIDENTIAL	78.20 E 1ST MH W STARLIGHT	
1165 PANDORA AVE	NO SERVICE INFORMATION	
RESIDENTIAL		
1166 PANDORA AVE	0.3 EWL HSE	
RESIDENTIAL	25.90 E 1ST MH W STARLIGHT	
1170 PANDORA AVE	0.3 EWL HSE	
RESIDENTIAL	9.10 E 1ST MH E STARLIGHT	
1172 PANDORA AVE	OPP WL HSE	
RESIDENTIAL	91.90 E 1ST MH W STARLIGHT	
1178 PANDORA AVE	1.0 WWL HSE	
RESIDENTIAL	77.10 E 1ST MH W STARLIGHT	
1184 PANDORA AVE	5.3 WEL HSE	
RESIDENTIAL	63.30 E 1ST MH W STARLIGHT	
1186 PANDORA AVE	5.5 EWL HSE	
RESIDENTIAL	40.20 E 1ST MH W STARLIGHT	
1188 PANDORA AVE	5.2 WEL HSE	
RESIDENTIAL	29.50 E 1ST MH W STARLIGHT	
1190 PANDORA AVE	2.4 WEL HSE	
RESIDENTIAL	17.20 E 1ST MH W STARLIGHT	
1195 PANDORA AVE	1.0 WEL HSE	
RESIDENTIAL	1.30 E 1ST MH W STARLIGHT	



FOR CONSTRUCTION NOTES SEE DRAWING 05533

CAUTION: GAS & OVERHEAD HYDRO PARALLEL TO INTERCEPTOR SEWER

OVERHEAD HYDRO WIRES INCLUDE HOUSEHOLD (120/240V) AND HIGH VOLTAGE (7200V)

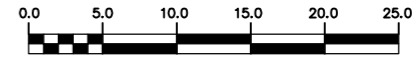

METRIC  
WHOLE NUMBERS INDICATE MILLIMETRES  
DECIMALIZED NUMBERS INDICATE METRES

**WARNING**  
IF POWER EQUIPMENT OR EXPLOSIVES ARE TO BE USED FOR EXCAVATION ON THIS PROJECT THE CONTRACTOR  
1) NOTIFY THE GAS COMPANY OF THE PROPOSED LOCATION OF EXCAVATION.  
2) TAKE PRECAUTION TO AVOID DAMAGE TO GAS COMPANY INSTALLATIONS.  
SEE PROVINCIAL REGULATION 210/72 FOR DETAILS

200 WM	WATERMAIN	200 WM	SL, HYDRO	150 WM	WATERMAIN	150 WM
⊕	HYDRANT	⊕	MTS	⊕	HYDRANT	⊕
⊙	VALVE	⊙	TRAFFIC SIGNALS	⊙	VALVE	⊙
525 LDS	LAND DRAINAGE SEWER	525 LDS	GAS	50 GAS	300 LDS	LAND DRAINAGE SEWER
375 WWS	WASTEWATER SEWER	375 WWS	SURVEY BAR	250 WWS	250 WWS	WASTEWATER SEWER
○	MANHOLE	●	FENCE	⊕	⊕	PROFILE
□	CATCH BASIN	■	POLE - HYDRO, MTS	⊕	⊕	GROUND ABOVE PIPE
▽	CURB INLET	▽	CURB STOP	⊕	⊕	DITCH (NORTH & WEST)
⊕	JUNCTIONS	⊕	GUY ANCHOR	⊕	⊕	DITCH (SOUTH & EAST)
⊕	CULVERT	⊕	LIGHT STANDARD			
⊕	ANODE	⊕	TREE			
EXISTING	LEGEND-PLAN	PROPOSED	EXISTING	LEGEND-PLAN	PROPOSED	EXISTING

LOCATION APPROVED UNDERGROUND STRUCTURES  
SUPV. U/G STRUCTURES COMMITTEE DATE  
NOTE:  
LOCATION OF UNDERGROUND STRUCTURES AS SHOWN ARE BASED ON THE BEST INFORMATION AVAILABLE BUT NO GUARANTEE IS GIVEN THAT THE GIVEN LOCATIONS ARE EXACT. CONFIRMATION OF EXISTENCE AND EXACT LOCATION OF ALL SERVICES MUST BE OBTAINED FROM THE INDIVIDUAL UTILITIES BEFORE PROCEEDING WITH CONSTRUCTION.

B.M. ELEV.	FIELD BOOK #
POSTED TO LBS	
1.) REVISION - ADDED MH NUMBERS	05.04.11 SC
NO. REVISIONS	DATE BY

**CITY OF WINNIPEG**  
WATER AND WASTE  
ENGINEERING DIVISION

DESIGNED BY SC CHECKED BY TW  
DRAWN BY CJH APPROVED BY KZ

HOR. SCALE 1:250  
VERTICAL 1:50

RELEASED FOR CONSTRUCTION  
DATE 2005 03 31

ENGINEER'S SEAL  
ORIGINAL SIGNED BY K.R. ZUREK  
05/03/31

**THE CITY OF WINNIPEG**  
WATER AND WASTE DEPARTMENT

NORTHEAST INTERCEPTOR  
STAGE VII  
**PANDORA AVENUE (WEST)**  
22 m W OF W<sub>P</sub> STARLIGHT DRIVE TO  
255 m W OF W<sub>P</sub> OWEN STREET

SHEET 5 OF 18  
CITY DRAWING NUMBER 05537

BID OPPORTUNITY: 93-2005  
PLOT DATE: 2005 04 12