


NOTE: CHAINAGES SHOWN ARE ALONG S. R. OF PANDORA AVE.

PANDORA AVENUE (WEST)

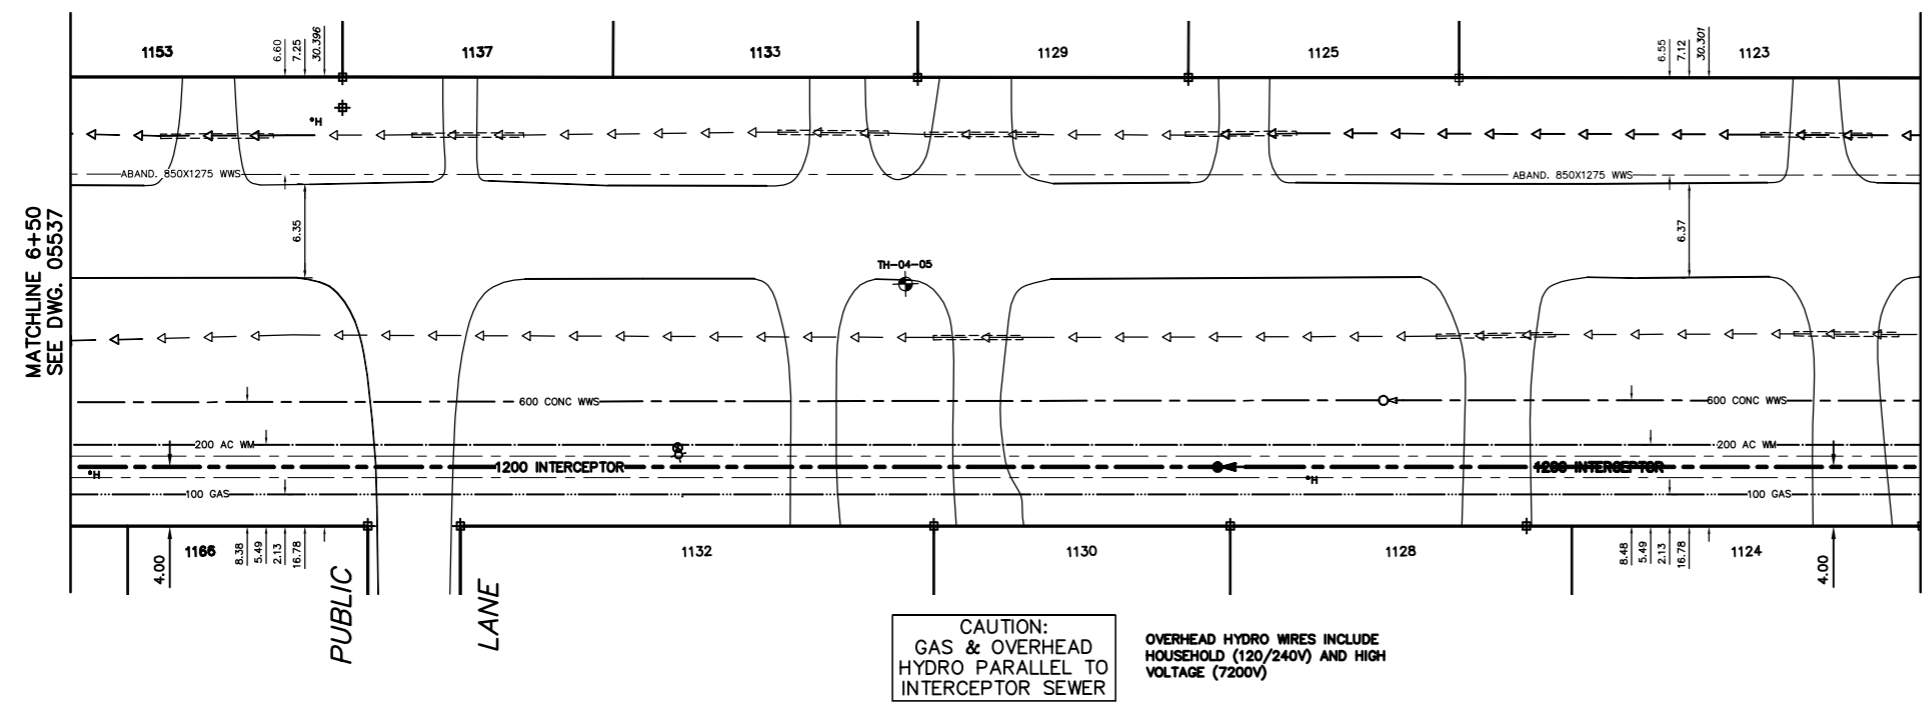


SEWER SERVICE INFORMATION			
ADDRESS	SIZE	R DIST	JUNCTION TIE
1123 PANDORA AVE	2.4 EWL HSE	21.20 E 2ND MH E STARLIGHT	
RESIDENTIAL			
1125 PANDORA AVE	3.80 EWL HSE	88.90 E 1ST MH E STARLIGHT	
RESIDENTIAL			
1129 PANDORA AVE	1.7 EWL HSE	80.60 E 1ST MH E STARLIGHT	
RESIDENTIAL			
1130 PANDORA AVE	5.3 WEL HSE	80.0 E 1ST MH E STARLIGHT	
RESIDENTIAL			
1132 PANDORA AVE	1.7 WEL HSE	47.30 E 1ST MH E STARLIGHT	
RESIDENTIAL			
1133 PANDORA AVE	3.8 EWL HSE	48.10 E 1ST MH E STARLIGHT	
RESIDENTIAL			
1137 PANDORA AVE	3.5 EWL HSE	26.50 E 1ST MH E STARLIGHT	
RESIDENTIAL			
1153 PANDORA AVE	0.9 WEL HSE	1.30 E 1ST MH E STARLIGHT	
RESIDENTIAL			
1157 PANDORA AVE	4.6 EWL HSE	91.30 E 1ST MH W STARLIGHT	
RESIDENTIAL			
1161 PANDORA AVE	2.6 EWL HSE	78.20 E 1ST MH W STARLIGHT	
RESIDENTIAL			
1165 PANDORA AVE	-	NO SERVICE INFORMATION	
RESIDENTIAL			
1166 PANDORA AVE	0.3 EWL HSE	25.90 E 1ST MH W STARLIGHT	
RESIDENTIAL			

FOR CONSTRUCTION NOTES
SEE DRAWING 05533

METRIC
WHOLE NUMBERS INDICATE MILLIMETRES
DECIMALIZED NUMBERS INDICATE METRES

WARNING
IF POWER EQUIPMENT OR EXPLOSIVES ARE TO BE USED FOR EXCAVATION ON THIS PROJECT THE CONTRACTOR
LOCATION OF EXCAVATION:
1) NOTIFY THE GAS COMPANY OF THE PROPOSED LOCATION OF EXCAVATION.
2) TAKE PRECAUTION TO AVOID DAMAGE TO GAS COMPANY INSTALLATIONS.
SEE PROVINCIAL REGULATION 210/72 FOR DETAILS

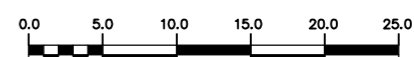

200 WM	WATERMAIN	200 WM	SL, HYDRO	150 WM	WATERMAIN	150 WM	LOCATION APPROVED
⊕	HYDRANT	⊕	MTS	⊕	HYDRANT	⊕	UNDERGROUND STRUCTURES
⊙	VALVE	⊙	TRAFFIC SIGNALS	⊙	VALVE	⊙	
525 LDS	LAND DRAINAGE SEWER	525 LDS	GAS	50 GAS	300 LDS	LAND DRAINAGE SEWER	
375 WWS	WASTEWATER SEWER	375 WWS	SURVEY BAR	250 WWS	250 WWS	WASTEWATER SEWER	
○	MANHOLE	○	FENCE	⊕	⊕	PROFILE	
□	CATCH BASIN	□	POLE - HYDRO, MTS	⊕	⊕	GROUND ABOVE PIPE	
▽	CURB INLET	▽	CURB STOP	⊕	⊕	⊕ DITCH (NORTH & WEST)	
⊕	JUNCTIONS	⊕	GUY ANCHOR	⊕	⊕	⊕ DITCH (SOUTH & EAST)	
⊕	CULVERT	⊕	LIGHT STANDARD				
⊕	ANODE	⊕	TREE				
EXISTING	LEGEND-PLAN	PROPOSED	EXISTING	LEGEND-PLAN	PROPOSED	EXISTING	LEGEND-PROFILE

B.M. ELEV.	FIELD BOOK #:
POSTED TO LBS	
1.) REVISION - ADDED MH NUMBERS	05.04.11 SC
NO. REVISIONS	DATE BY

CITY OF WINNIPEG
WATER AND WASTE
ENGINEERING DIVISION

DESIGNED BY: SC
CHECKED BY: TW
DRAWN BY: CJH
APPROVED BY: KZ

HOR. SCALE: 1:250
VERTICAL: 1:50

RELEASED FOR CONSTRUCTION: 2005 03 31

ENGINEER'S SEAL
ORIGINAL SIGNED BY K.R. ZUREK
05/03/31

THE CITY OF WINNIPEG
WATER AND WASTE DEPARTMENT

NORTHEAST INTERCEPTOR
STAGE VII
PANDORA AVENUE (WEST)
255 m W OF W.P. OWEN STREET TO
130 m W OF W.P. OWEN STREET

SHEET 6 OF 18
CITY DRAWING NUMBER
05538