


NOTE: CHAINAGES SHOWN ARE ALONG
E. R. OF BOURNAIS DR.


BOURNAIS DRIVE

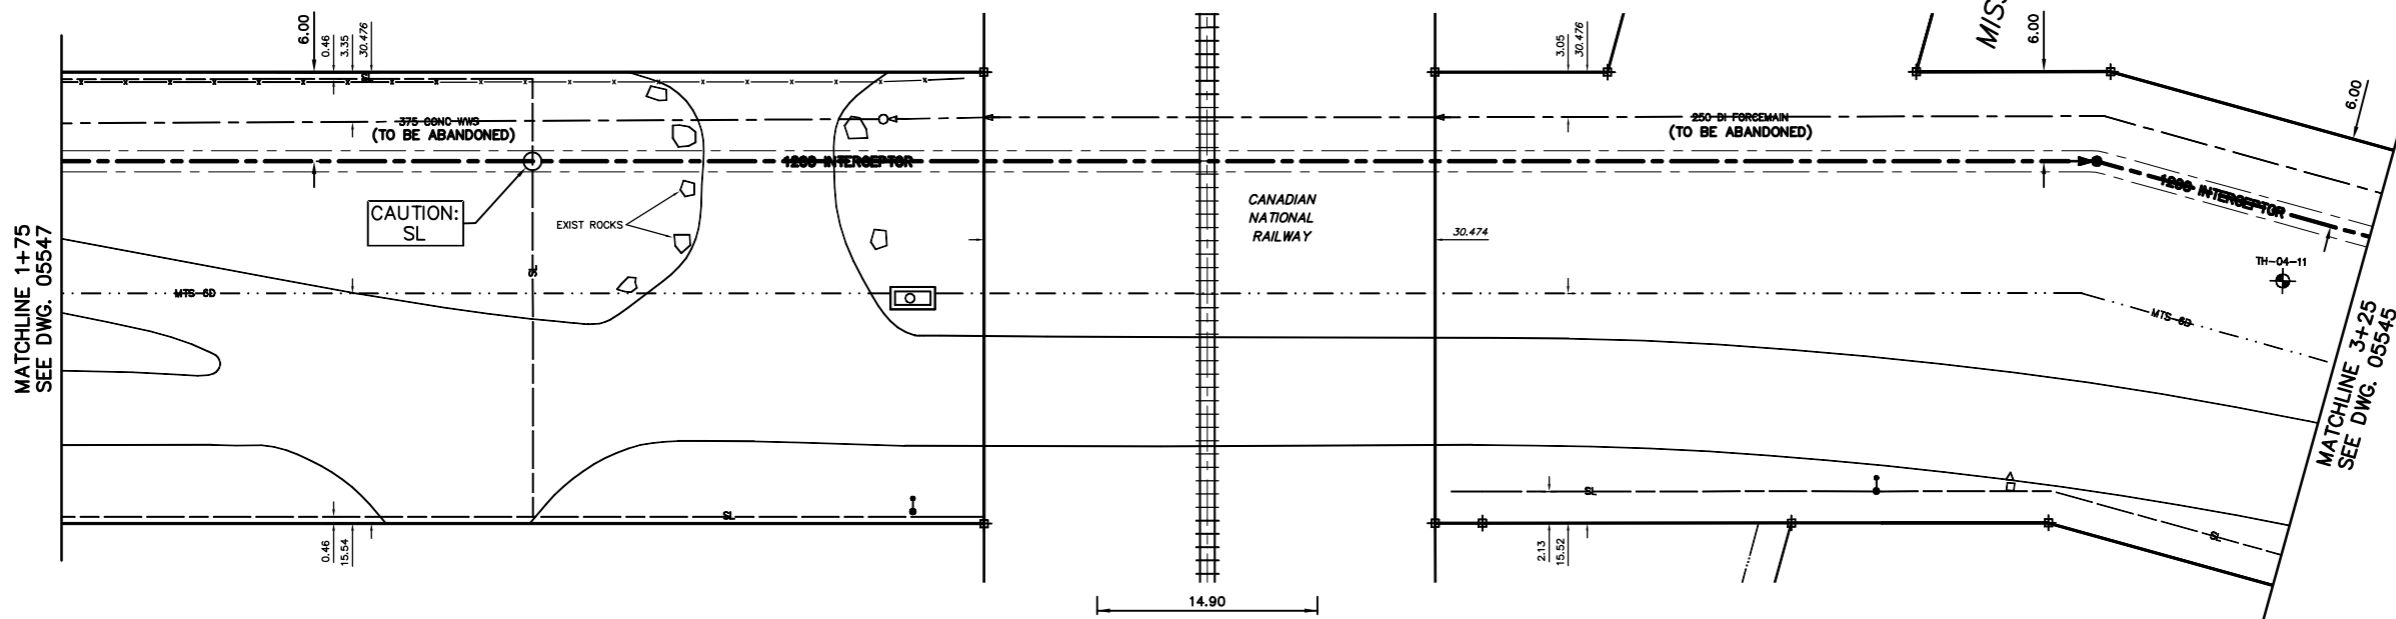

FOR CONSTRUCTION NOTES
SEE DRAWING 05533

METRIC
WHOLE NUMBERS INDICATE MILLIMETRES
DECIMALIZED NUMBERS INDICATE METRES

WARNING
IF POWER EQUIPMENT OR EXPLOSIVES ARE TO BE USED FOR EXCAVATION ON THIS PROJECT THE CONTRACTOR
1) NOTIFY THE GAS COMPANY OF THE PROPOSED LOCATION OF EXCAVATION.
2) TAKE PRECAUTION TO AVOID DAMAGE TO GAS COMPANY INSTALLATIONS.
SEE PROVINCIAL REGULATION 210/72 FOR DETAILS

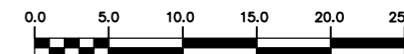

NO EXCAVATION WITHIN THESE LIMITS UNLESS DIRECTED BY THE CONTRACT ADMINISTRATOR
INSTALLATION AND MAINTENANCE OF SEWER TO BE IN ACCORDANCE WITH TC E-10

EXISTING	LEGEND-PLAN	PROPOSED	EXISTING	LEGEND-PLAN	PROPOSED	EXISTING	LEGEND-PROFILE	PROPOSED
200 WM	WATERMAIN	200 WM	SL, HYDRO	SL, HYDRO	150 WM	WATERMAIN	150 WM	
⊕	HYDRANT	⊕	MTS	MTS	⊕	HYDRANT	⊕	
⊙	VALVE	⊙	TRAFFIC SIGNALS	TRAFFIC SIGNALS	⊕	VALVE	⊕	
525 LDS	LAND DRAINAGE SEWER	525 LDS	50 GAS	50 GAS	300 LDS	LAND DRAINAGE SEWER	300 LDS	
375 WWS	WASTEWATER SEWER	375 WWS	50 GAS	50 GAS	250 WWS	WASTEWATER SEWER	250 WWS	
○	MANHOLE	○	⊕	FENCE	⊕	PROFILE	⊕	
□	CATCH BASIN	□	* * * * *	POLE - HYDRO, MTS	⊕	GROUND ABOVE PIPE	⊕	
▽	CURB INLET	▽	⊕	CURB STOP	⊕	⊕	DITCH (NORTH & WEST)	
⊕	JUNCTIONS	⊕	⊕	GUY ANCHOR	⊕	⊕	DITCH (SOUTH & EAST)	
⊕	CULVERT	⊕	⊕	LIGHT STANDARD	⊕			
⊕	ANODE	⊕	⊕	TREE	⊕			

LOCATION APPROVED
UNDERGROUND STRUCTURES

NOTE:
LOCATION OF UNDERGROUND STRUCTURES AS SHOWN ARE BASED ON THE BEST INFORMATION AVAILABLE BUT NO GUARANTEE IS GIVEN THAT ALL EXISTING UTILITIES ARE SHOWN OR THAT THE GIVEN LOCATIONS ARE EXACT. CONFIRMATION OF EXISTENCE AND EXACT LOCATION OF ALL SERVICES MUST BE OBTAINED FROM THE INDIVIDUAL UTILITIES BEFORE PROCEEDING WITH CONSTRUCTION.

B.M. ELEV.	FIELD BOOK #:
POSTED TO LIS	
1.) REVISION - ADDED MH NUMBERS	05.04.11 SC
NO. REVISIONS	DATE BY

**CITY OF WINNIPEG
WATER AND WASTE
ENGINEERING DIVISION**

DESIGNED BY: SC
CHECKED BY: TW
DRAWN BY: CJH
APPROVED BY: KZ

HOR. SCALE: 1:250
VERTICAL: 1:50

DATE: 2005 03 31

ENGINEER'S SEAL
ORIGINAL SIGNED BY K.R. ZUREK
05/03/31

**THE CITY OF WINNIPEG
WATER AND WASTE DEPARTMENT**

NORTHEAST INTERCEPTOR
STAGE VII
BOURNAIS DRIVE
320 m S OF SR ROUGEAU AVENUE TO
75 m N OF NR DUGALD ROAD

SHEET 14 OF 18
CITY DRAWING NUMBER
05546