


HORIZONTAL PICKET RAIL (25X25mm) (LINE UP WITH EACH CIRCLE) WELD TO BOTTOM RAIL

SUPPORT RAIL (38X38mm)

50 X_____

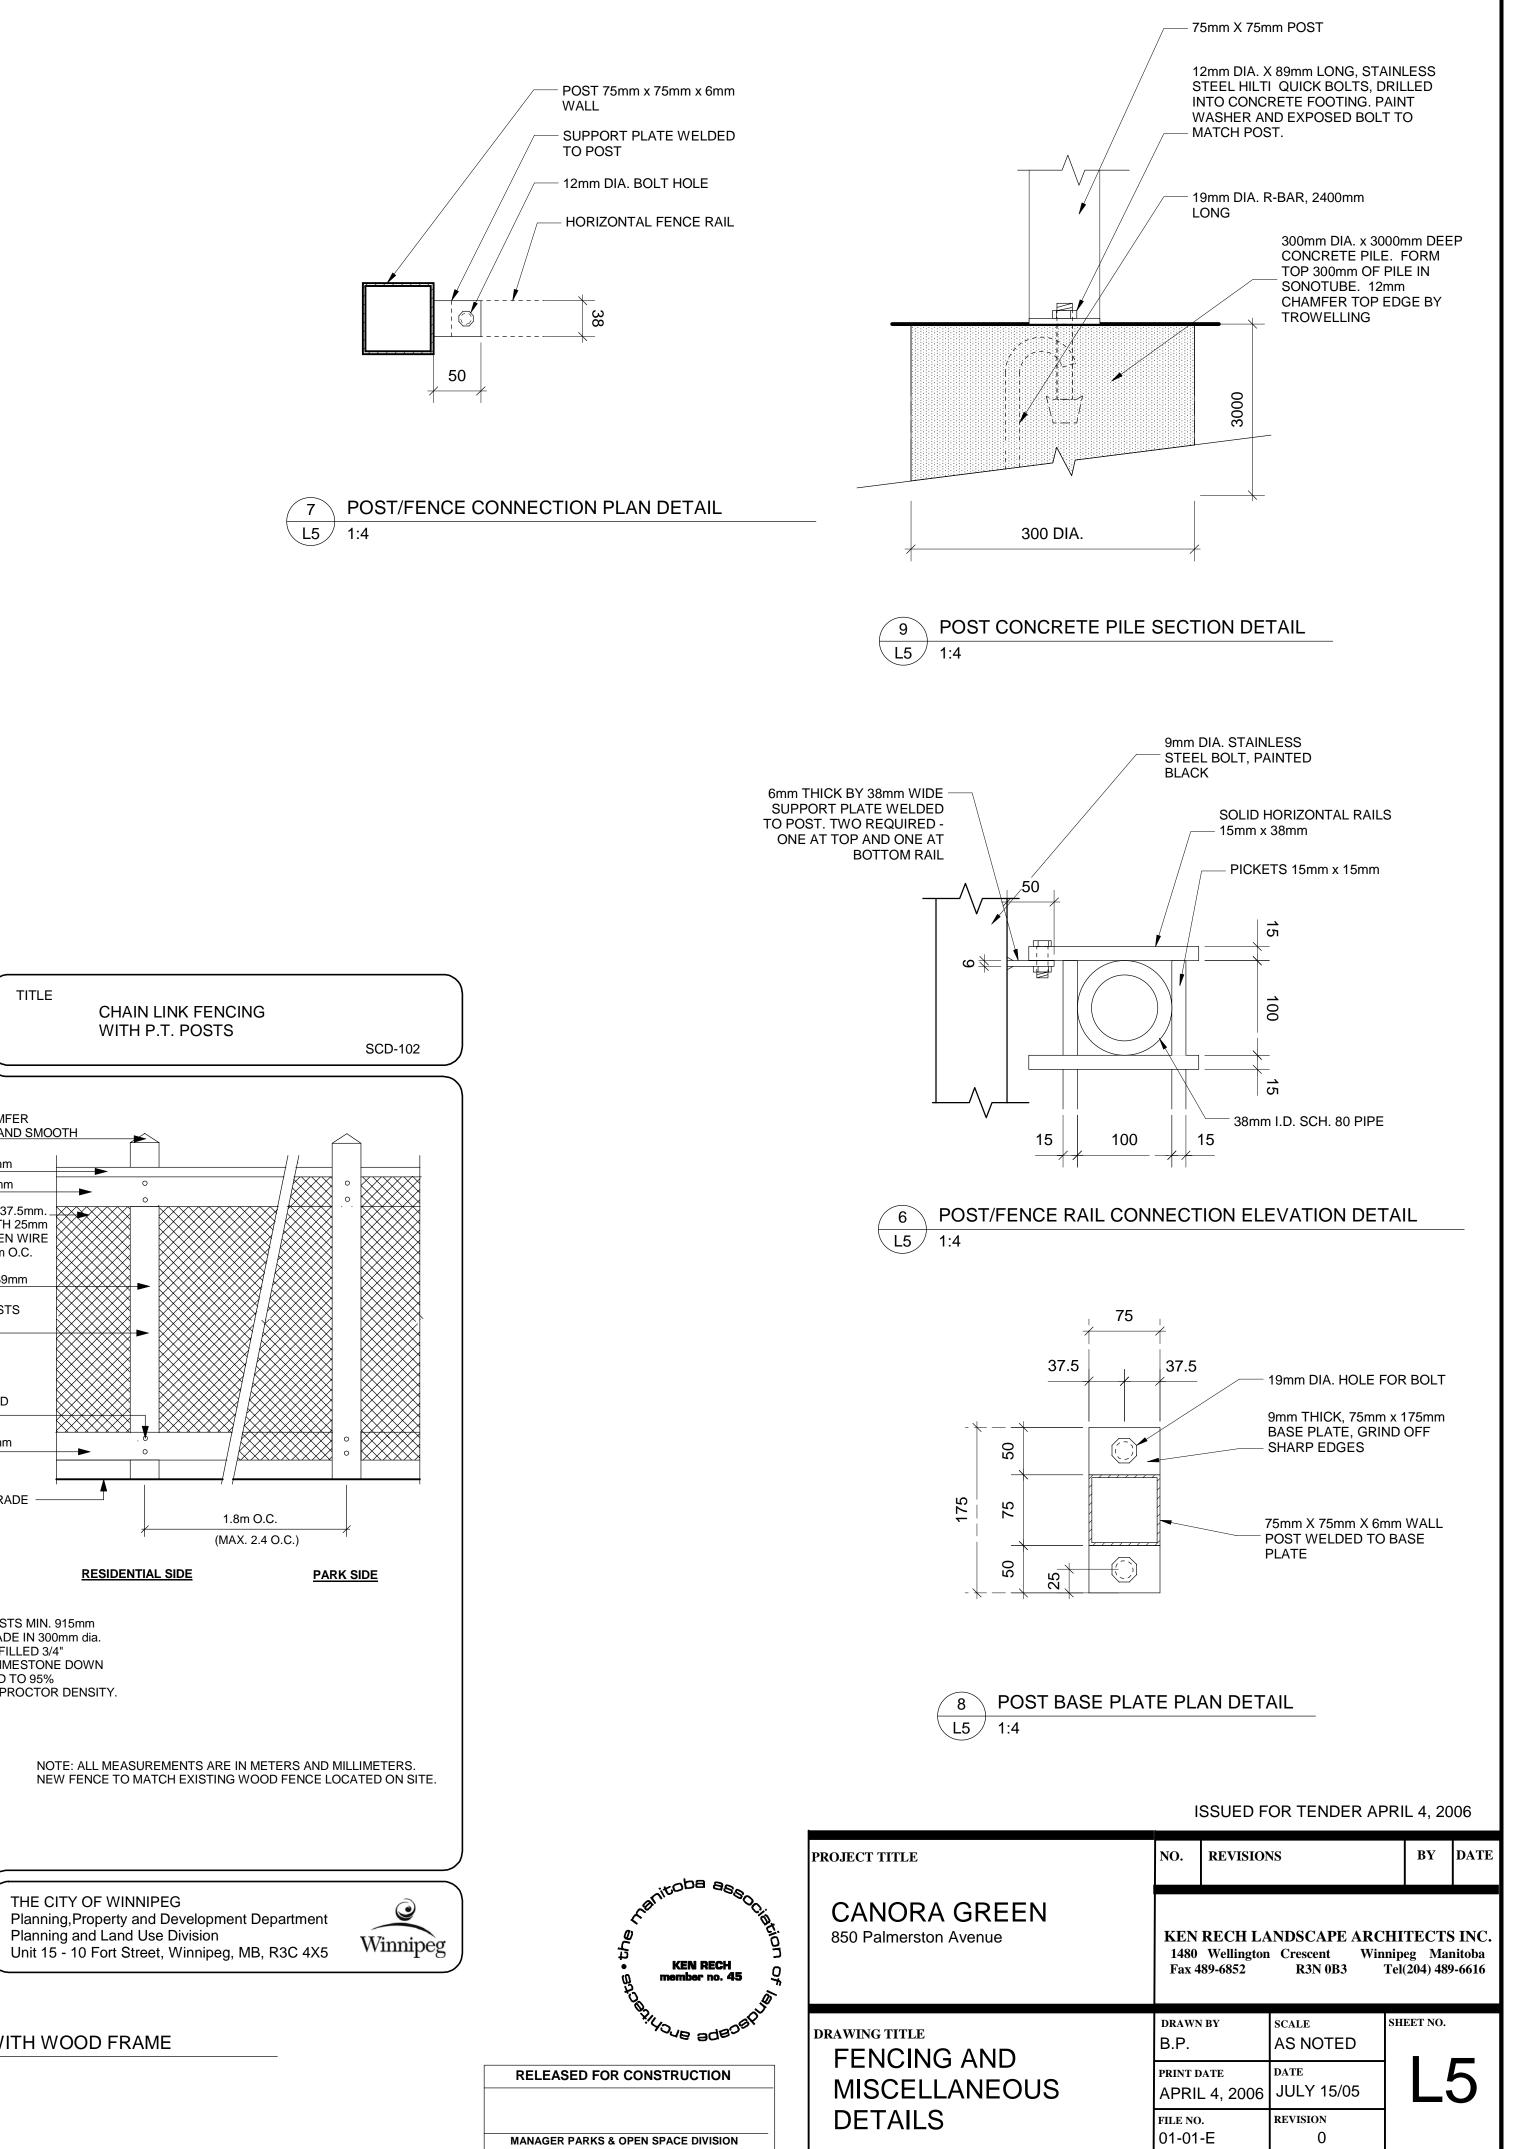

- CONNECTORS FOR FENCE RAILS. TOP AND BOTTOM ONLY

FINISHED GRADE

10 LINE POST ELEVATION L5 1:25

TITLE CHAIN LINK FENCING WITH P.T. POSTS POST CAPS CHAMFER 30°ON 4 SIDES. SAND SMOOTH -CAP 39mm x 139mm RAIL 39mm x 139mm CHAIN LINK MESH 37.5mm. NAIL TO RAILS WITH 25mm LONG GAL. CHICKEN WIRE STAPLES @ 300mm O.C. POST 139mm x 139mm BOARD OVER POSTS 19mm x 139mm 89mm GALVANIZED ARDOX NAILS -RAIL 39mm x 139mm FINISHED GRADE 1.8m O.C. (MAX. 2.4 O.C.) **RESIDENTIAL SIDE** INSTALL POSTS MIN. 915mm
BELOW GRADE IN 300mm dia.
HOLE BACKFILLED 3/4"
CRUSHED LIMESTONE DOWN COMPACTED TO 95% STANDARD PROCTOR DENSITY. ಿಂಲ್ ಎಂ 0.3m NOTE: ALL MEASUREMENTS ARE IN METERS AND MILLIMETERS. NEW FENCE TO MATCH EXISTING WOOD FENCE LOCATED ON SITE. <u>SECTION</u> THE CITY OF WINNIPEG

Planning and Land Use Division

11 CHAIN LINK FENCE WITH WOOD FRAME

