


SECTION A

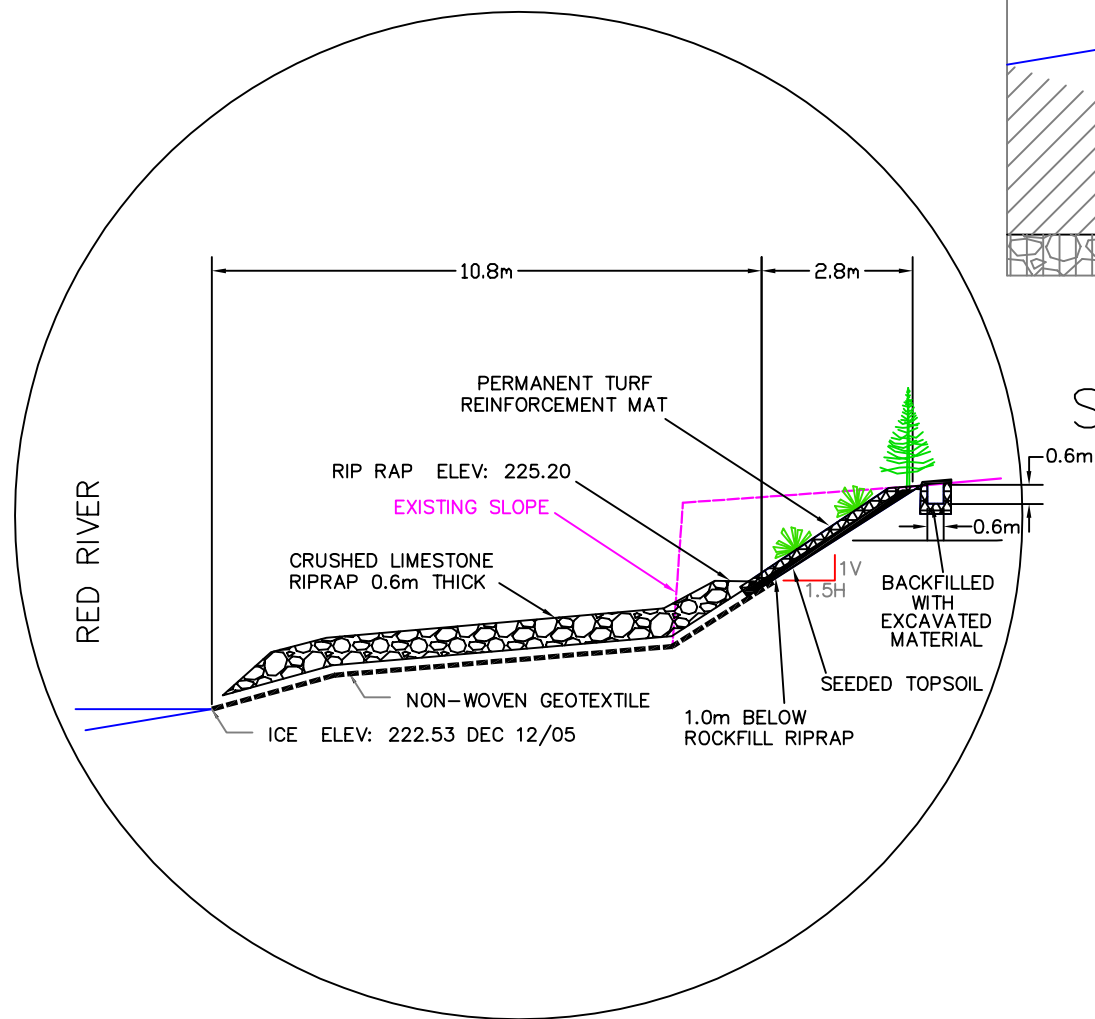

SCALE 2:1

amec
 Earth & Environmental
 a division of AMEC Americas Limited

CITY OF WINNIPEG
 PROPOSED RIVERBANK REMEDIAL WORKS
 WINNIPEG, MANITOBA

CROSS SECTION A

SCALE: AS SHOWN
 DATE: NOV/2006
 DRAWN BY: MFM
 PROJECT NO.: WX15204

DRAWING NO.
 15204-03