


SCALE 2:1

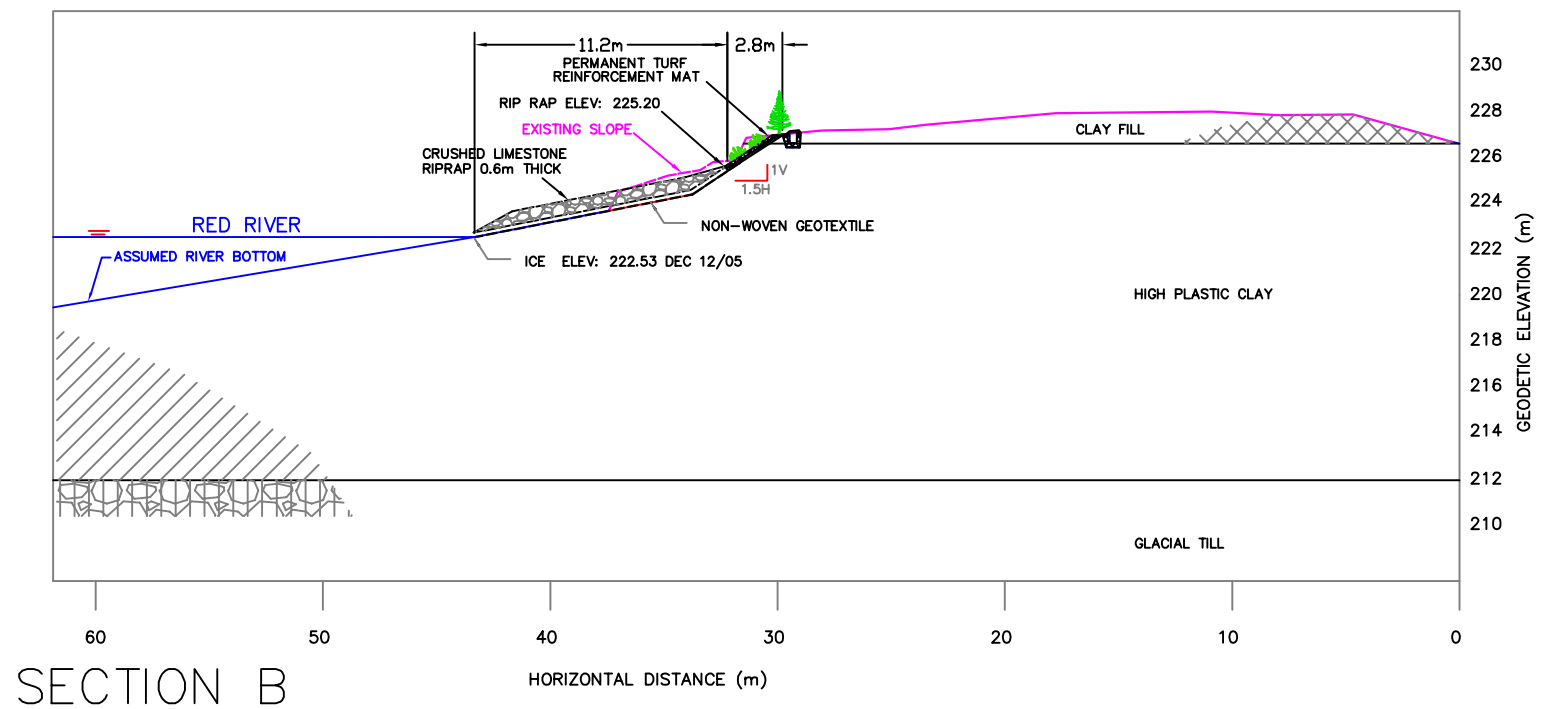

SECTION B

**amec**  
 Earth & Environmental  
 a division of AMEC Americas Limited

CITY OF WINNIPEG  
 RIVERBANK REMEDIATION WORKS  
 WINNIPEG, MANITOBA

CROSS SECTION B		DRAWING NO. 15204-04
SCALE:	AS SHOWN	
DATE:	NOV/2006	
DRAWN BY:	MFM	
PROJECT NO.:	WX15204	