


2 PARAPET & ROOFING DETAIL  
 WB-B0403 1 : 10




1 WALL BASE DETAIL  
 WB-B0403 1 : 10

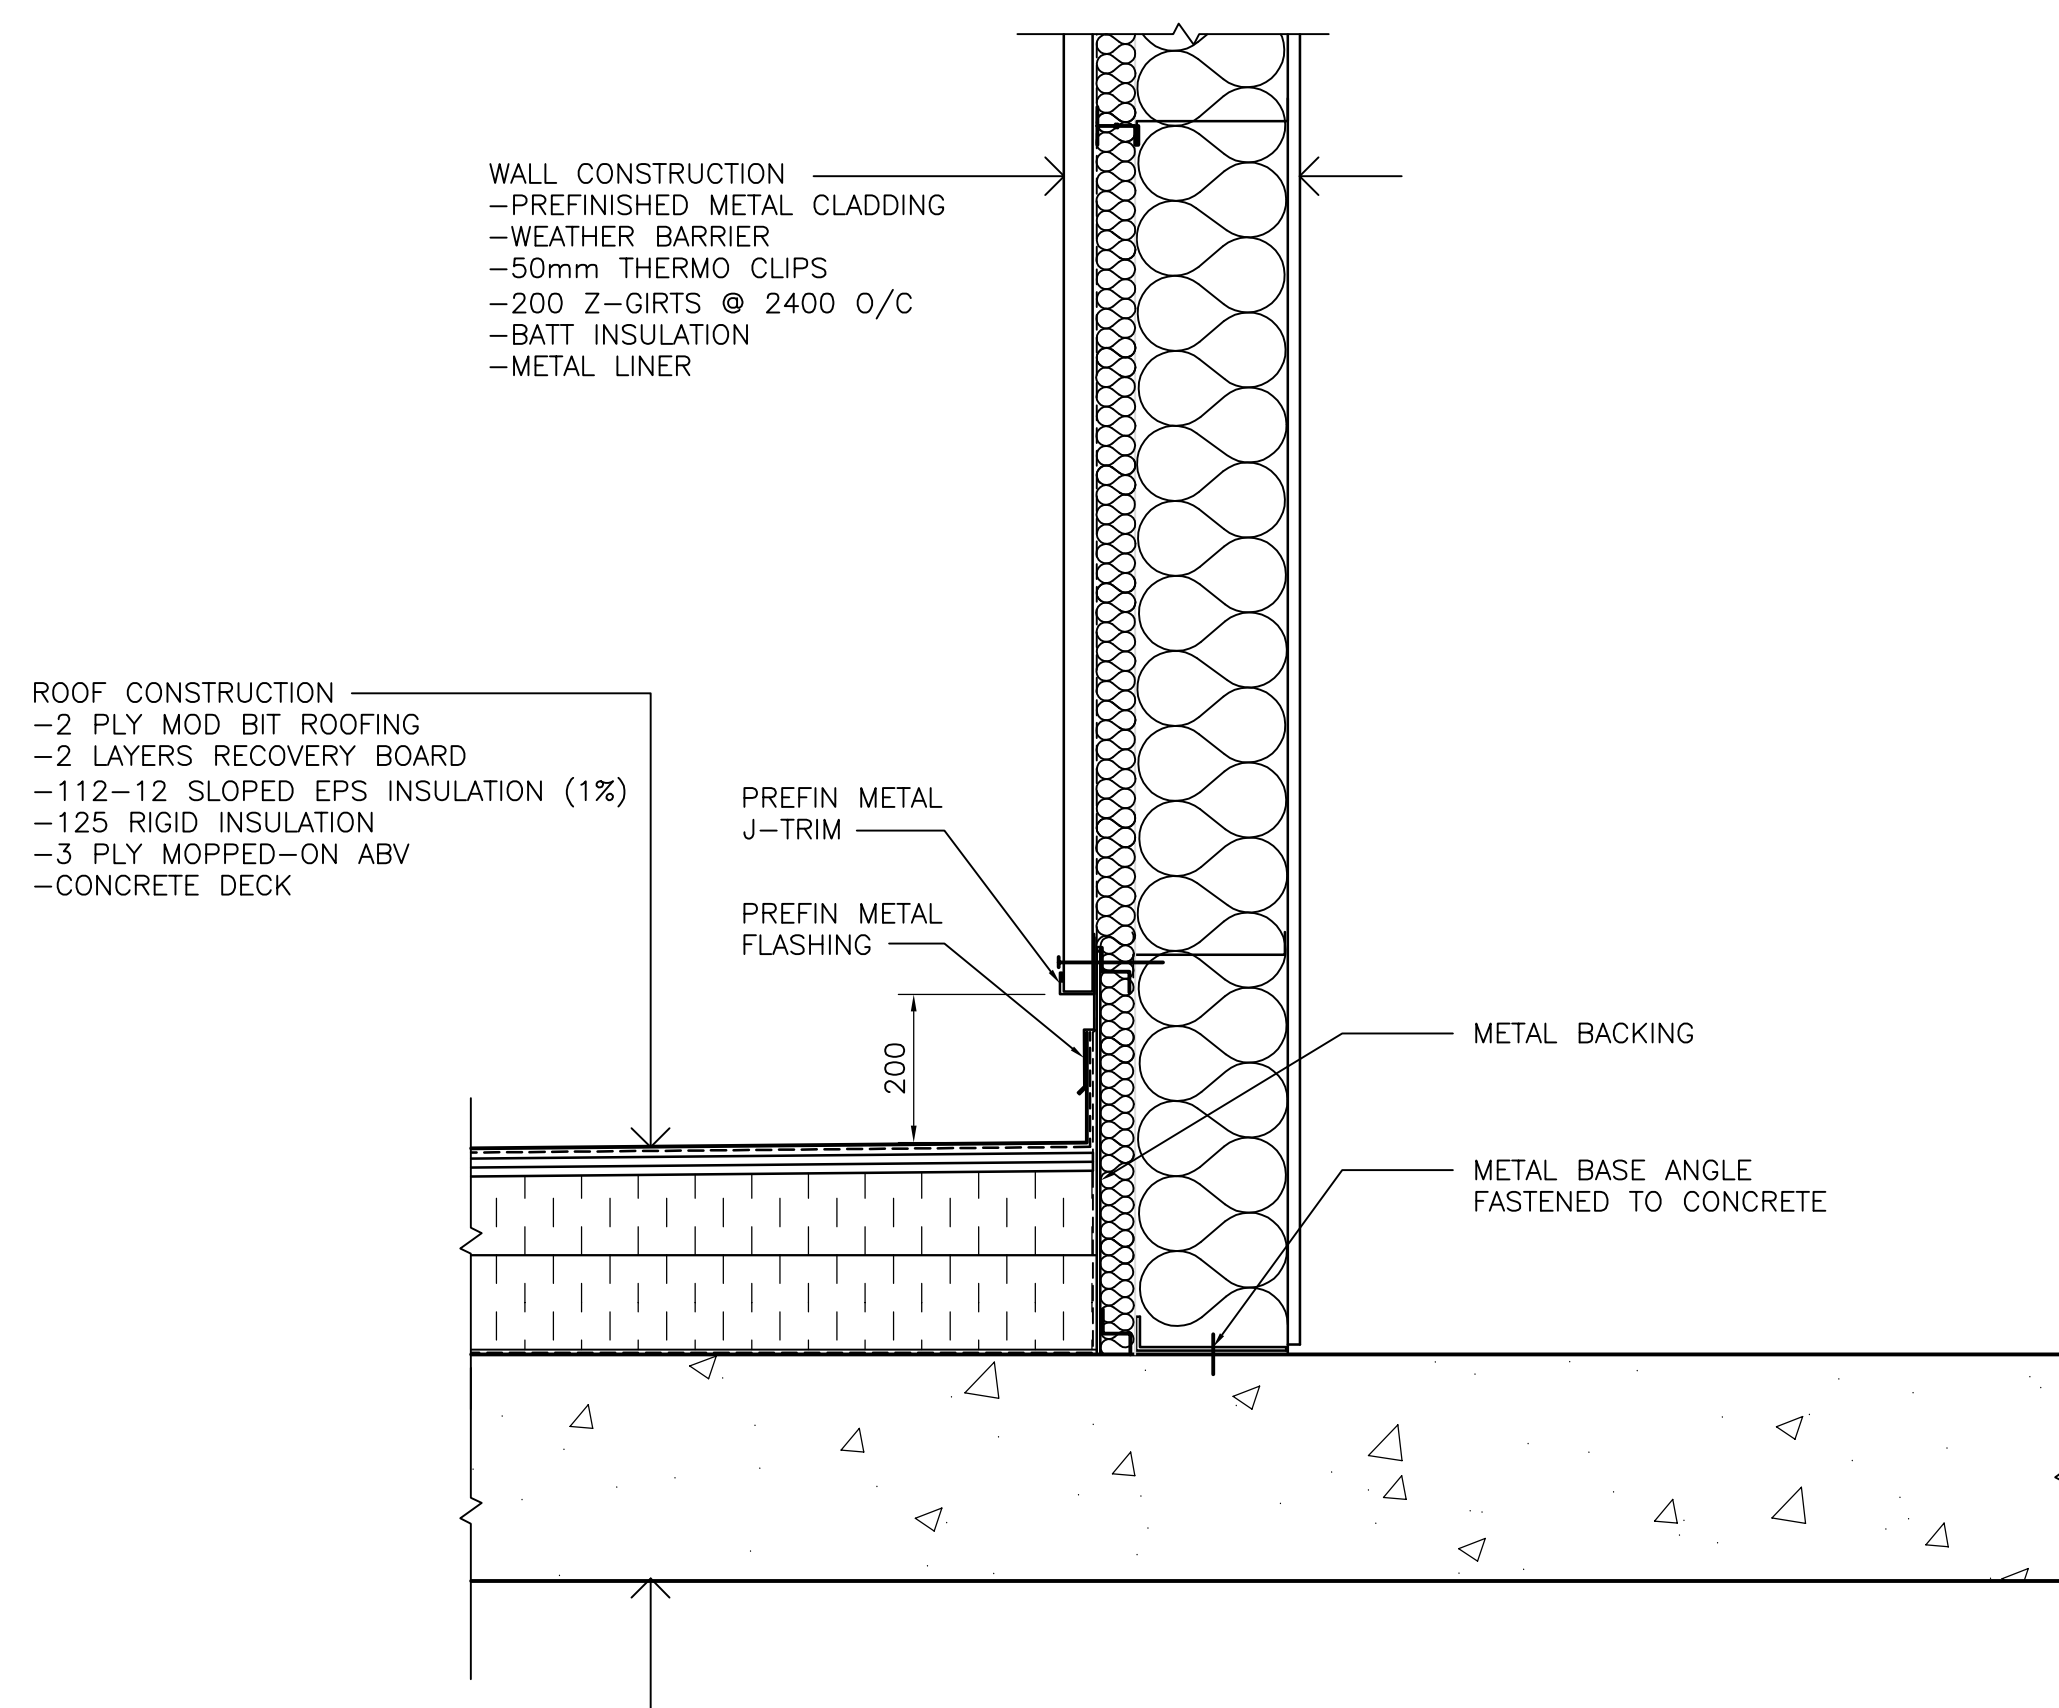

B.M. ELEV.	NO.	REVISIONS	DATE	BY
	00	171-2006 ADDENDUM 3	06/12/08	AL

DESIGNED BY	NC	CHECKED BY	LK
DRAWN BY	AL	APPROVED BY	AHL
SCALE:	AS NOTED	RELEASED FOR CONSTRUCTION BY:	R. SOROKOWSKI
DATE	2006/12/07	DATE	2006/12/08

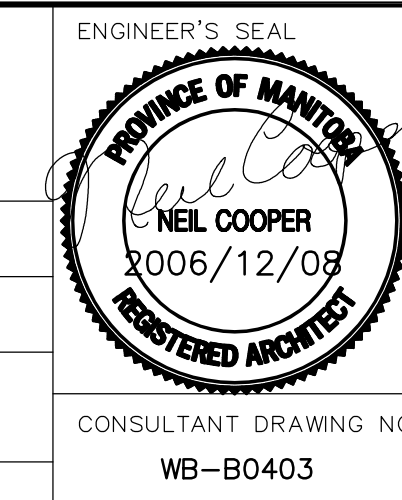

**THE CITY OF WINNIPEG**  
 WATER AND WASTE DEPARTMENT  
 ENGINEERING DIVISION

WATER TREATMENT PLANT  
 MAIN BUILDING  
 BUILDING ENVELOPE

ARCHITECTURAL  
 ROOFING DETAIL AT STEEL PENTHOUSE

CITY FILE NUMBER  
 SHEET OF  
 CITY DRAWING NUMBER  
 1-0601B-A-B0403-001-00D

CONSULTANT DRAWING NO.  
 WB-B0403