



THE CITY OF WINNIPEG


PUBLIC WORKS DEPARTMENT

ENGINEERING DIVISION


PEMBINA HIGHWAY (SOUTHBOUND)

GRANT AVENUE TO HARROW STREET
STREET RESURFACING

BID OPP. NO. 184-2006

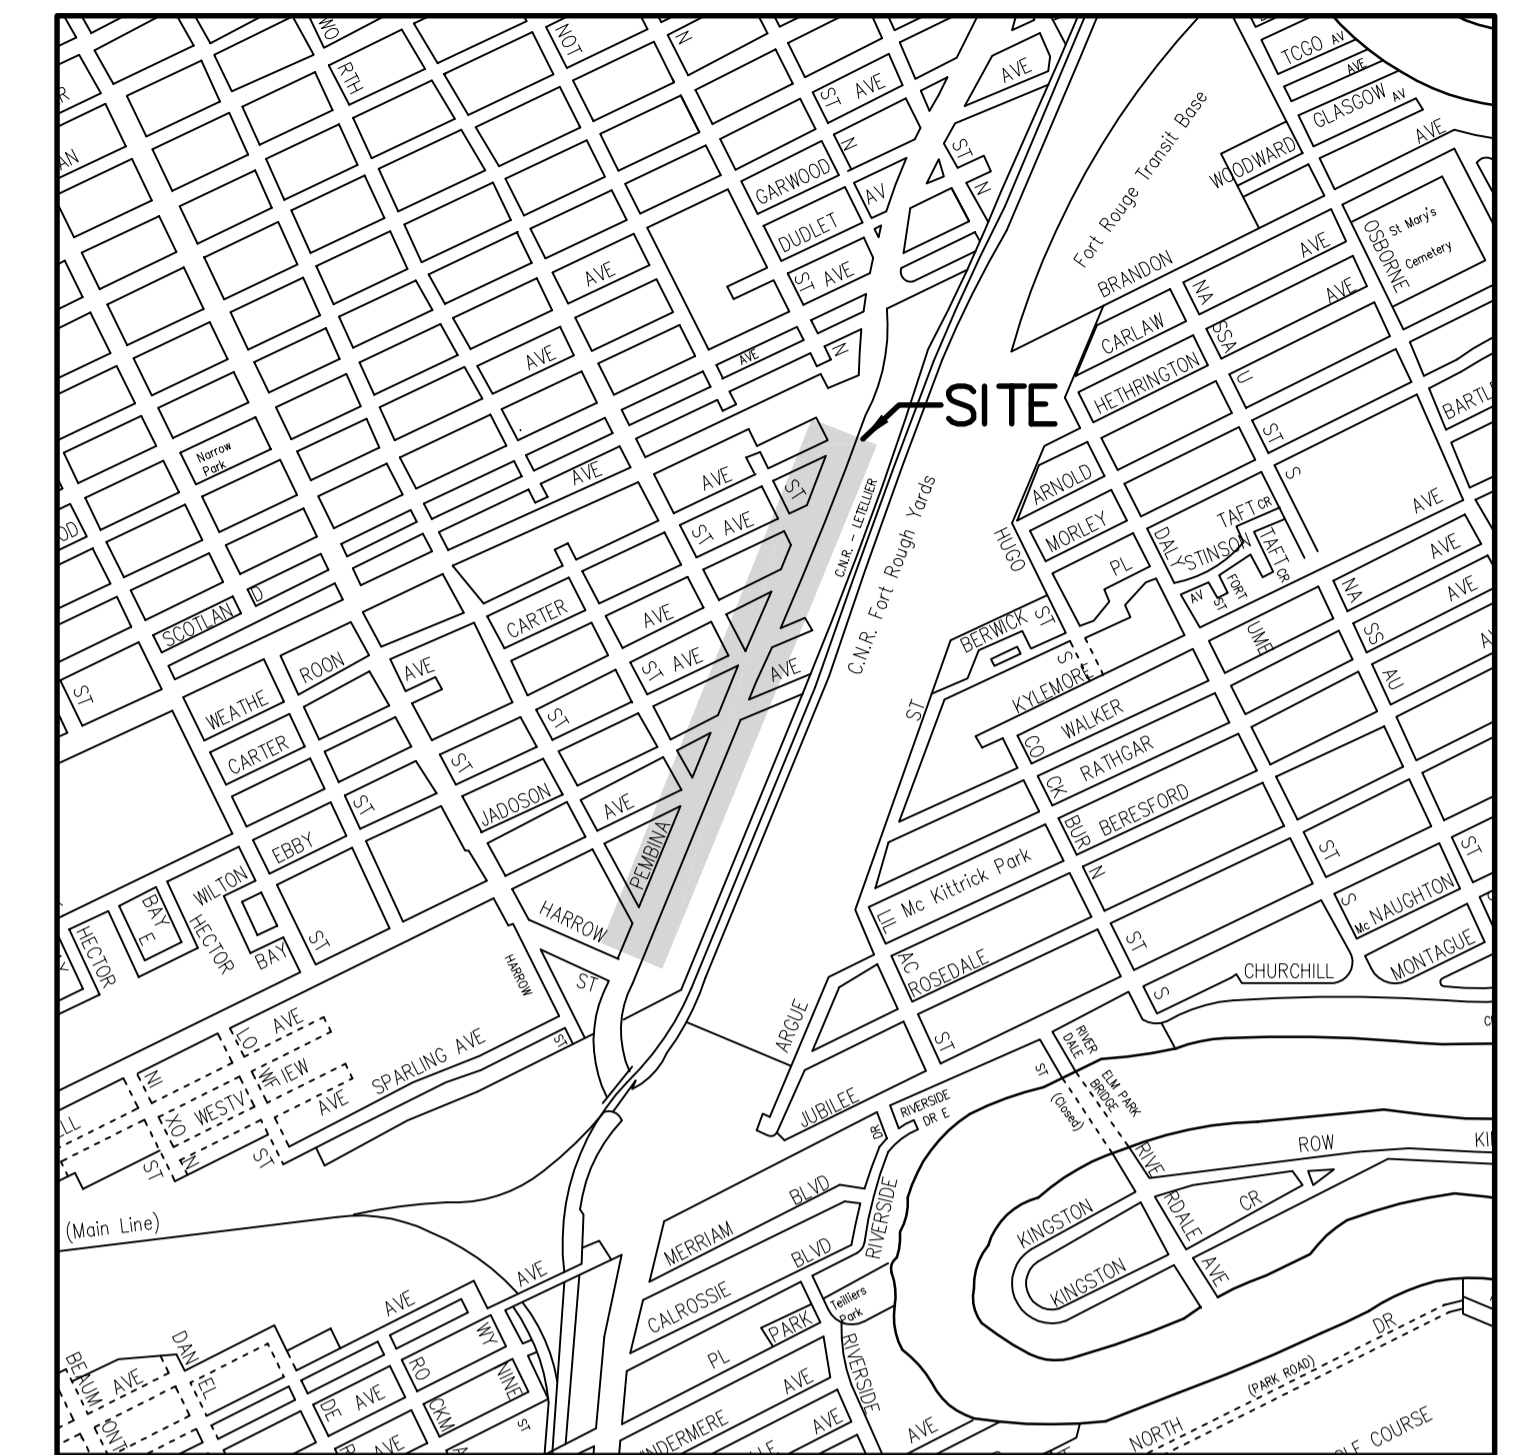

LOCATION PLAN

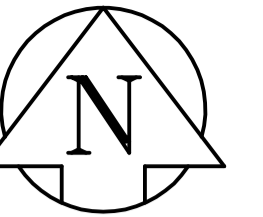

DRAWING INDEX

TITLE	CITY OF WINNIPEG DRAWING No.	EARTH TECH DRAWING No.
COVER SHEET	P-3265-01	CT01
PLAN-PROFILE HARROW STREET TO STA. 2+45	P-3265-02	CT02
PLAN-PROFILE STA. 2+45 TO STA. 3+95	P-3265-03	CT03
PLAN-PROFILE STA. 3+95 TO STA. 5+45	P-3265-04	CT04
PLAN-PROFILE STA. 5+45 TO STA. 6+95	P-3265-05	CT05
PLAN-PROFILE STA. 6+95 TO STA. 8+45	P-3265-06	CT06
PLAN-PROFILE STA. 8+45 TO STA. 9+95	P-3265-07	CT07
PLAN-PROFILE STA. 9+95 TO GRANT AVENUE	P-3265-08	CT08
S738 PEMBINA HIGHWAY N/B SOUTH OF HARROW ST. CONCRETE PILE FOUNDATION DETAIL	P-3265-09	CT09



Earth Tech (Canada) Inc. Winnipeg, Manitoba 204.477.5381

RELEASED FOR CONSTRUCTION BY :

ORIGINAL SIGNED _____ APR 7/06
DATE
FRED W. COREY
STREETS PROJECT ENGINEER

SET NO. _____

CITY OF WINNIPEG DRAWING No. P-3265-01
EARTH TECH PROJECT No. 89963