


1 SECTION  
HM2.01 SCALE 1:100



- DRAWING NOTES**
- 1 FOR CONTINUATION SEE DRAWING TM4.03.
  - 2 FOR CONTINUATION SEE DRAWING PM2.01.
  - 3 OUTLINE OF CONTROL ROOM.
  - 4 BOTTOM OF 750ø DUCT SHALL BE ABOVE THE 12TH BRICK COURSE ON THIS SIDE OF THE WALL.

- GENERAL NOTES**
- 1. COORDINATE WITH OTHER TRADES SO AS TO PREVENT CONFLICTS.
  - 2. ALL DUCTWORK SHALL BE SUPPORTED AND SUSPENDED AS PER SPECIFICATIONS AND LOCAL CODES. (SEE DETAILS)

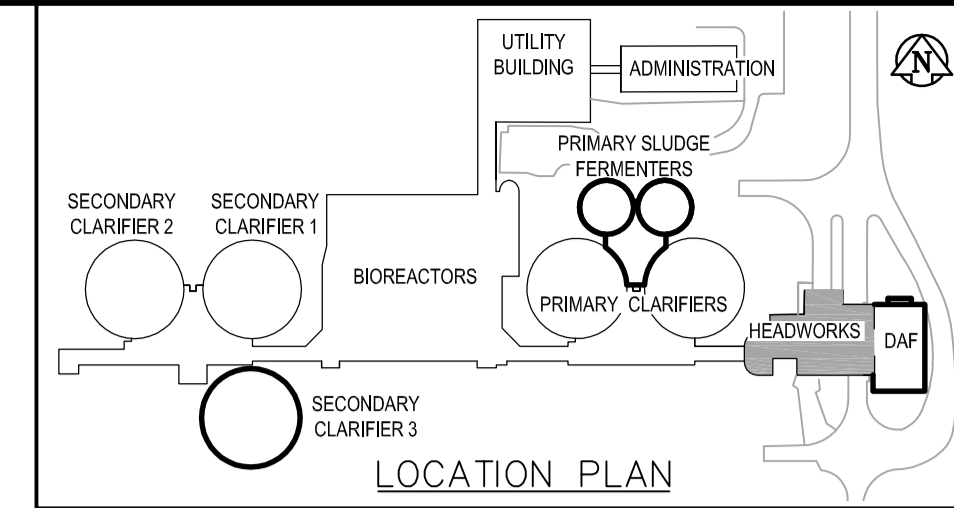

|            |                    |          |    |      |            |
|------------|--------------------|----------|----|------|------------|
| B.M. ELEV. |                    |          |    |      |            |
|            |                    |          |    |      |            |
|            |                    |          |    |      |            |
|            |                    |          |    |      |            |
|            |                    |          |    |      |            |
| 01         | 21-2006 ADDENDUM 1 | 06/05/10 | DC |      |            |
| 00         | ISSUED FOR TENDER  | 06/04/26 | DC |      |            |
| NO.        | REVISIONS          | DATE     | BY | DATE | 2006/01/02 |
|            |                    |          |    | DATE | 2006/04/26 |



ENGINEER'S SEAL  
ORIGINAL SIGNED BY  
A. BURACHYNSKY  
2006/04/26  
CONSULTANT DRAWING NO.  
HM3.01

**THE CITY OF WINNIPEG**  
WATER AND WASTE DEPARTMENT  
ENGINEERING DIVISION

WEWPC  
BIOLOGICAL NUTRIENT REMOVAL UPGRADE  
CONTRACT 3

MECHANICAL  
AREA H - HEADWORKS  
SECTIONS

CITY FILE NUMBER  
SHEET OF  
CITY DRAWING NUMBER