



1 BUILDING SECTION
FA1.01 1:100

NOTE: SEE STRUCTURAL FOR MEZZANINE AND STAIR CONSTRUCTION

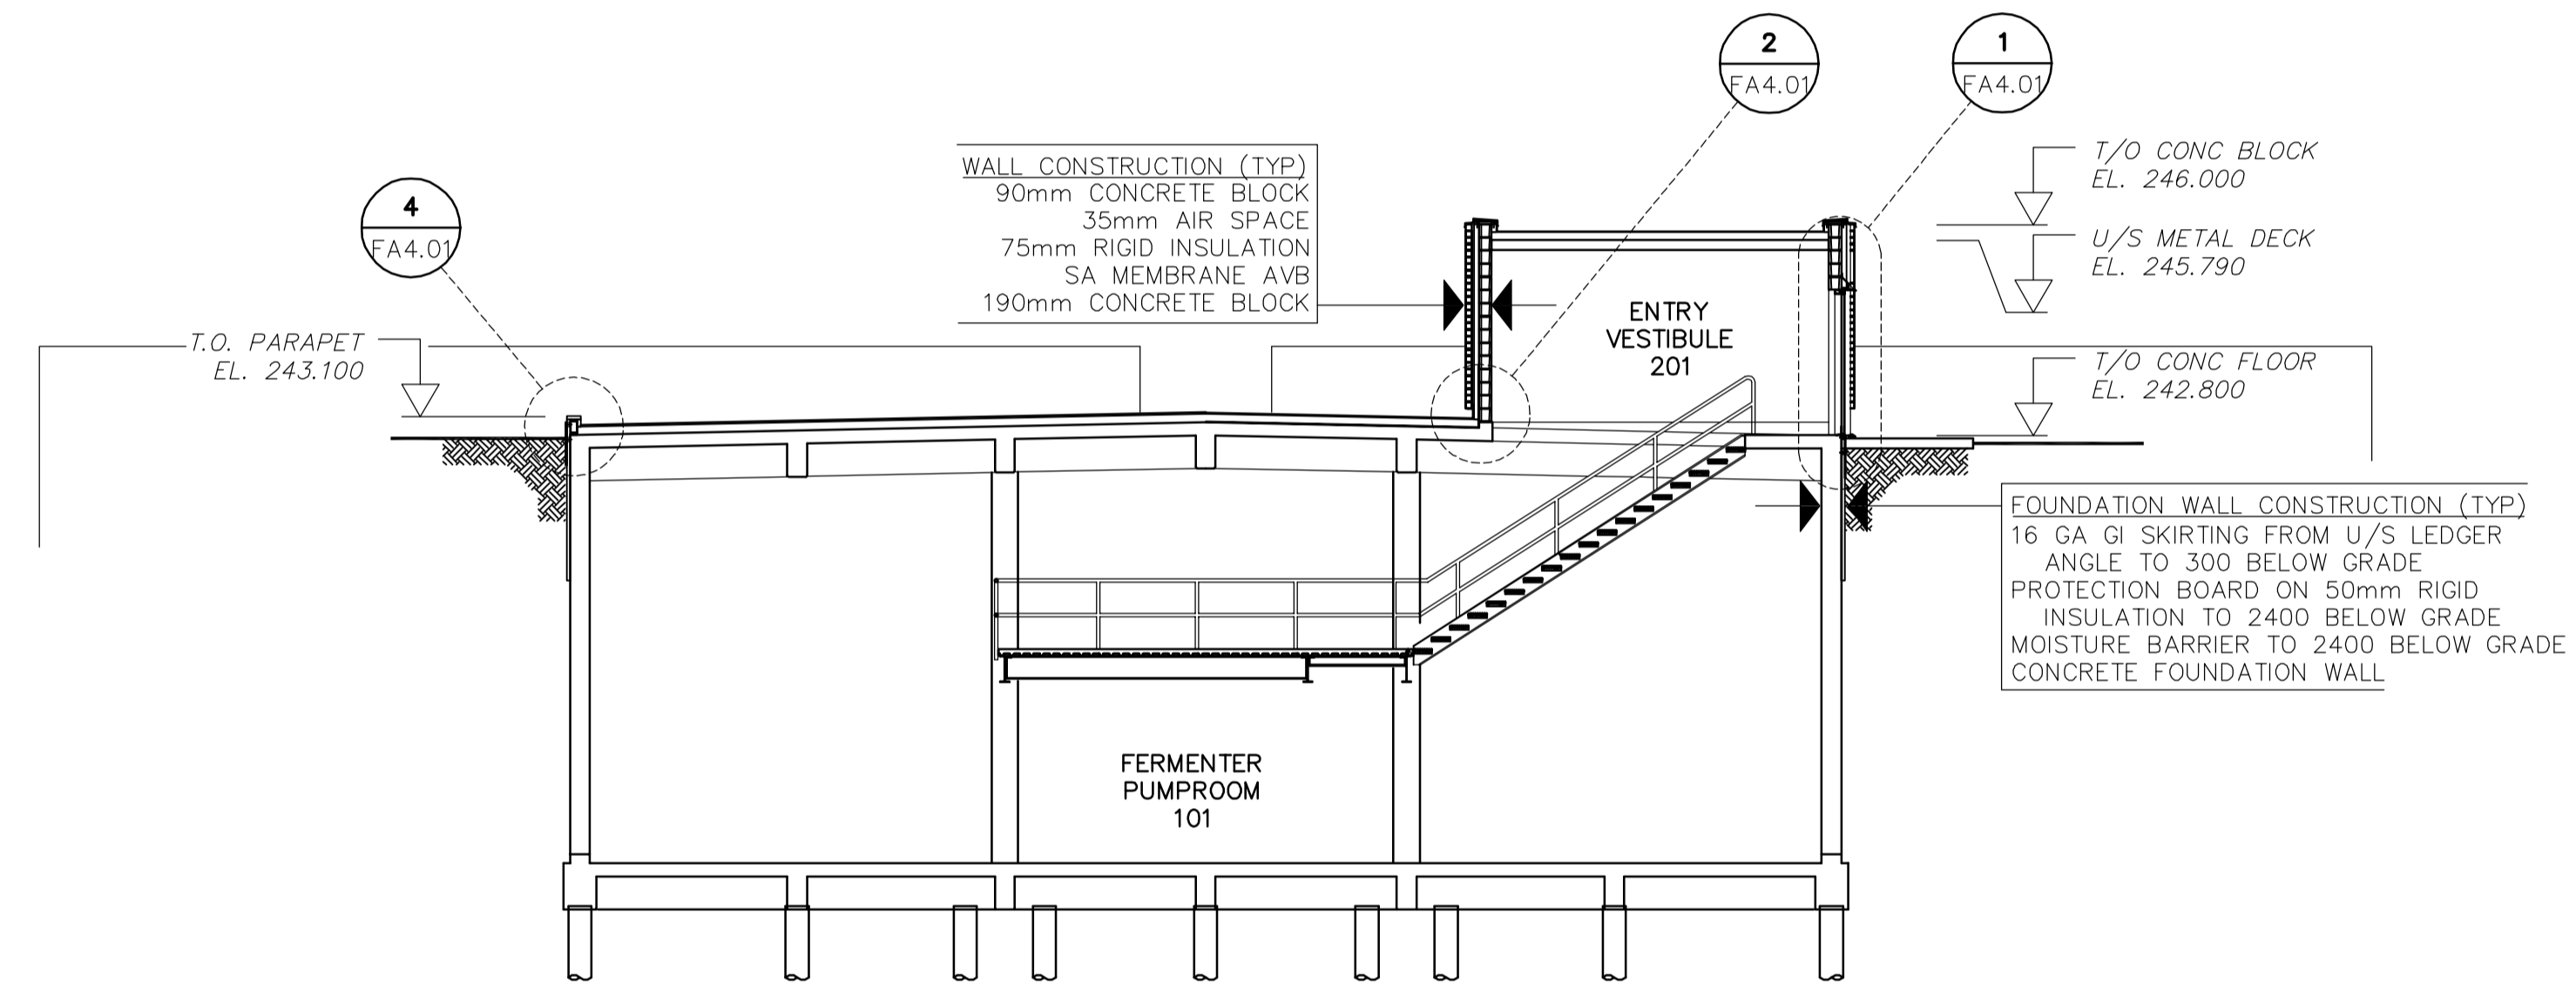

2 BUILDING SECTION
FA1.01 1:100

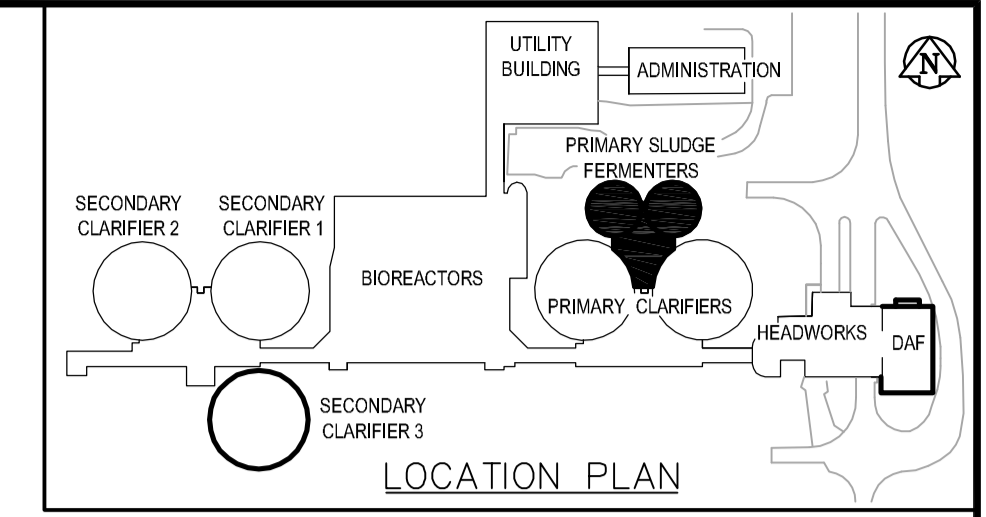

NO.	REVISIONS	DATE	BY
00	ISSUED FOR TENDER	06/04/26	LK

EarthTech
A Tyco International Ltd. Company

DESIGNED BY: NC	CHECKED BY: NC
DRAWN BY: LK/AL	APPROVED BY: JEH
HOR. SCALE: AS NOTED	RELEASED FOR CONSTRUCTION BY: J. VEILLEUX
VERTICAL SCALE: AS NOTED	DATE: 2006/01/09

ENGINEER'S SEAL
ORIGINAL SIGNED BY
N. COOPER
2006/04/26
CONSULTANT DRAWING NO.
FA3.01

THE CITY OF WINNIPEG
WATER AND WASTE DEPARTMENT
ENGINEERING DIVISION

WEWPCC
BIOLOGICAL NUTRIENT REMOVAL UPGRADE
CONTRACT No. 3

ARCHITECTURAL
AREA F - PRIMARY SLUDGE FERMENERS
BUILDING SECTIONS

CITY FILE NUMBER
SHEET 5 OF 6
CITY DRAWING NUMBER