




A DETAIL
FS3.01 1:25

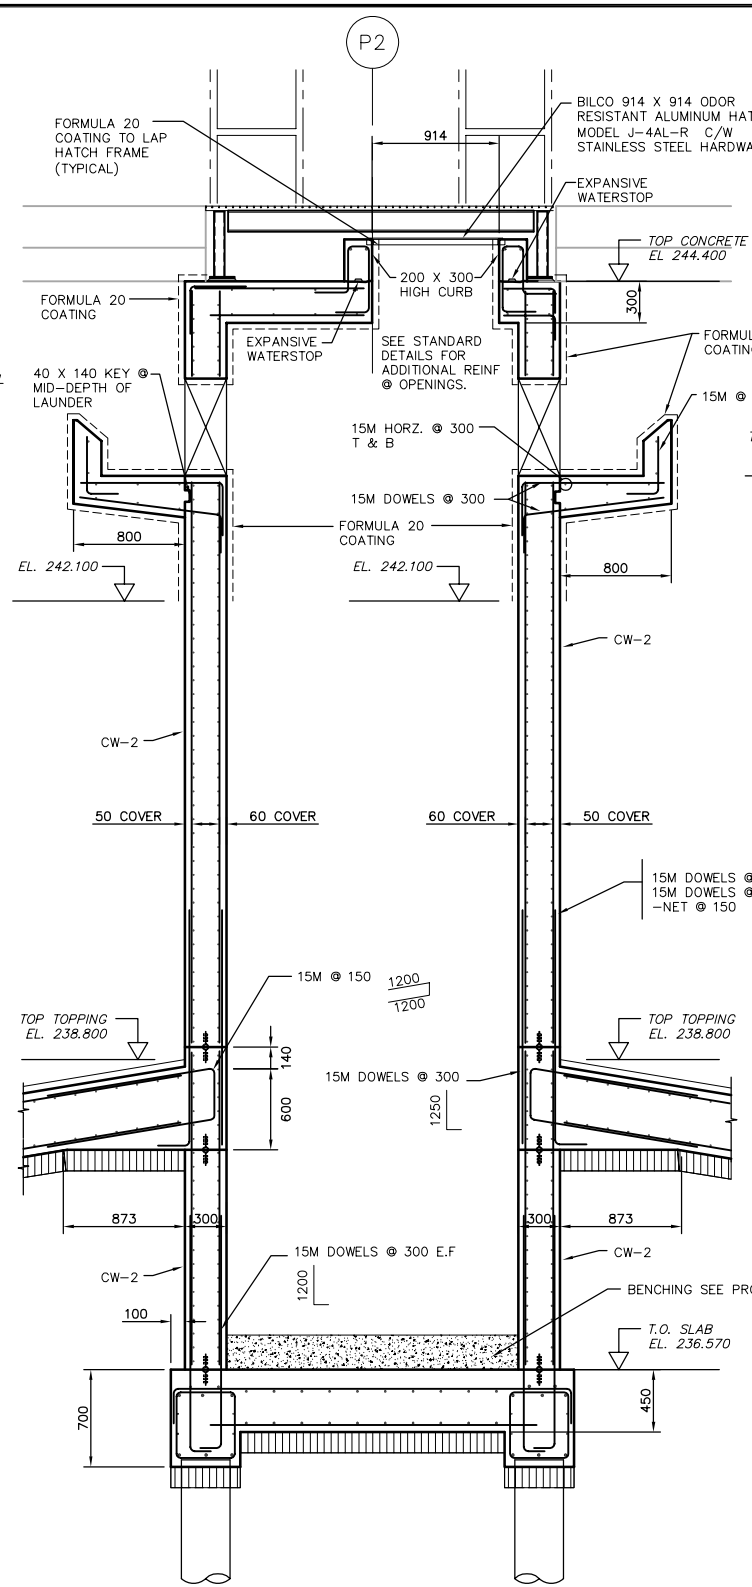


B DETAIL
FS3.01 1:25

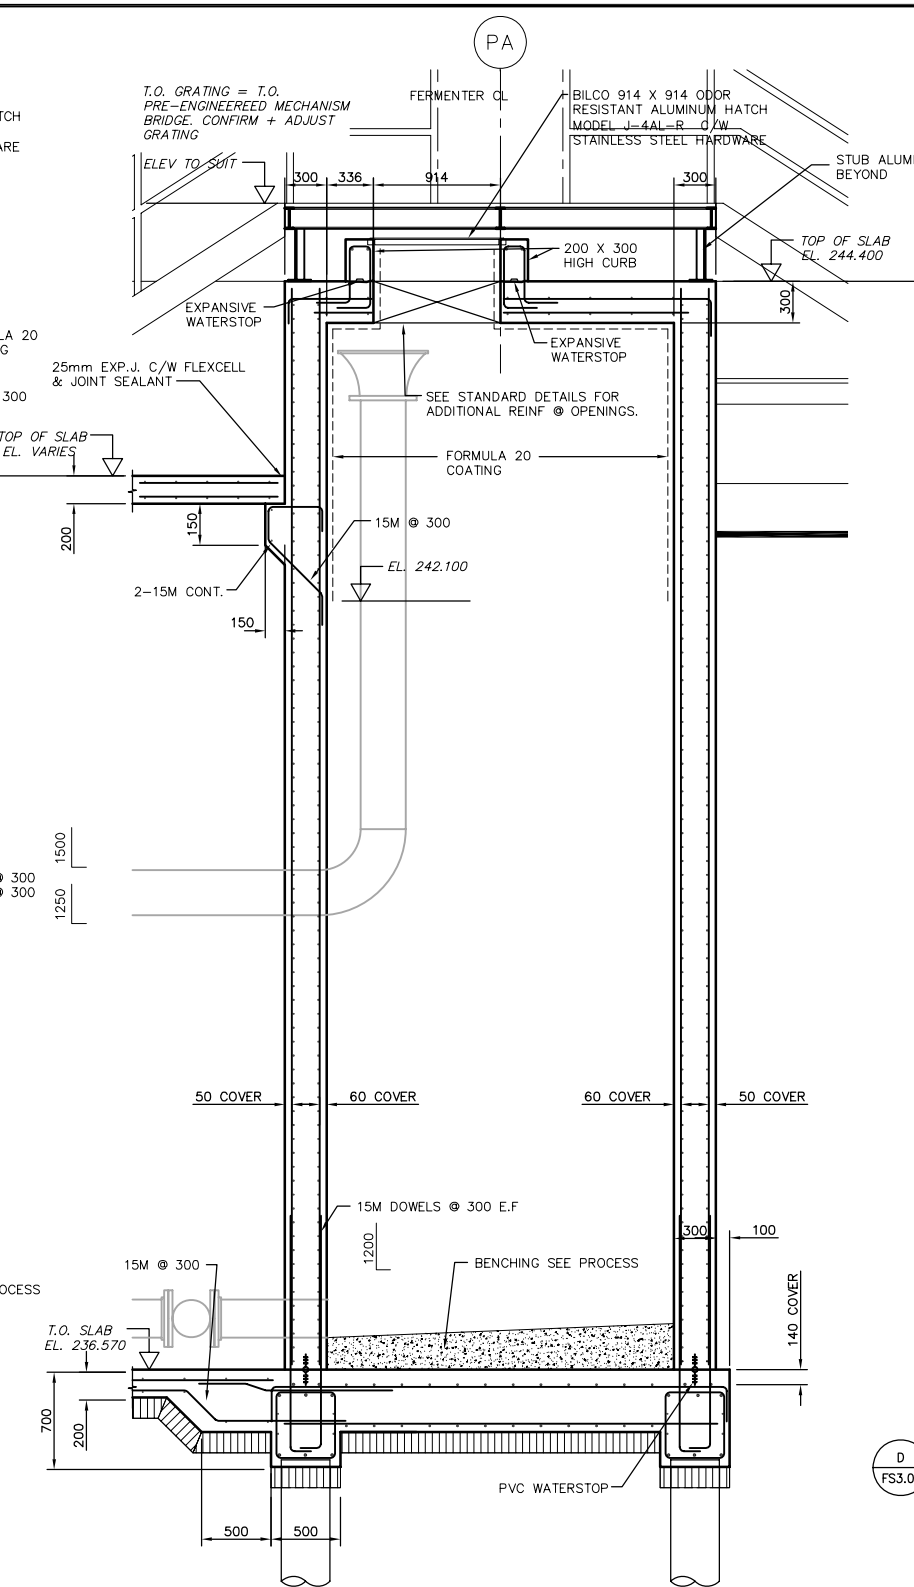

C DETAIL
FS3.01 1:25

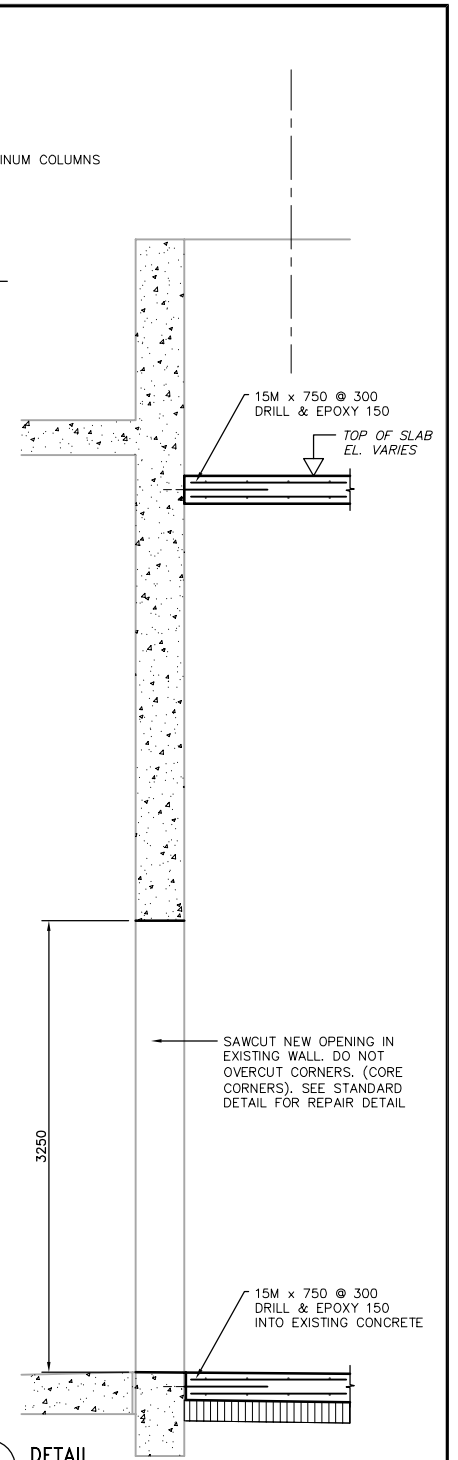

D DETAIL
FS3.01 1:25

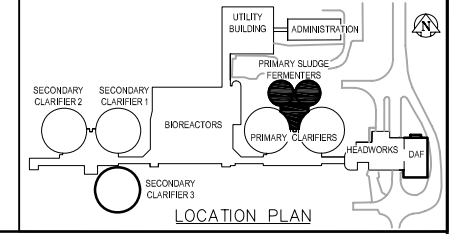

B.M. ELEV.			
DESIGNED BY	CJG	CHECKED BY	CJG
DRAWN BY	NV	APPROVED BY	JEH
HOR. SCALE:	AS NOTED	RELEASED FOR CONSTRUCTION BY:	J. VEILLEUX
VERTICAL SCALE:			
ISSUED FOR TENDER	06/04/26	DATE	2006/03/10
NO. REVISIONS		DATE	2006/04/26

EarthTech A Tyco International Ltd. Company		ENGINEER'S SEAL
DESIGNED BY CJG		ORIGINAL SIGNED BY
DRAWN BY NV		C.J. GENTILE
CHECKED BY CJG		2006/04/25
APPROVED BY JEH		CONSULTANT DRAWING NO.
RELEASED FOR CONSTRUCTION BY: J. VEILLEUX		FS5.01

THE CITY OF WINNIPEG
WATER AND WASTE DEPARTMENT
ENGINEERING DIVISION

WEWPC
BIOLOGICAL NUTRIENT REMOVAL UPGRADE
CONTRACT No. 3

STRUCTURAL
AREA F - PRIMARY SLUDGE FERMENTERS
SECTIONS AND DETAILS

CITY FILE NUMBER
SHEET OF
CITY DRAWING NUMBER