


1 SECTION
PP1.01 1:50

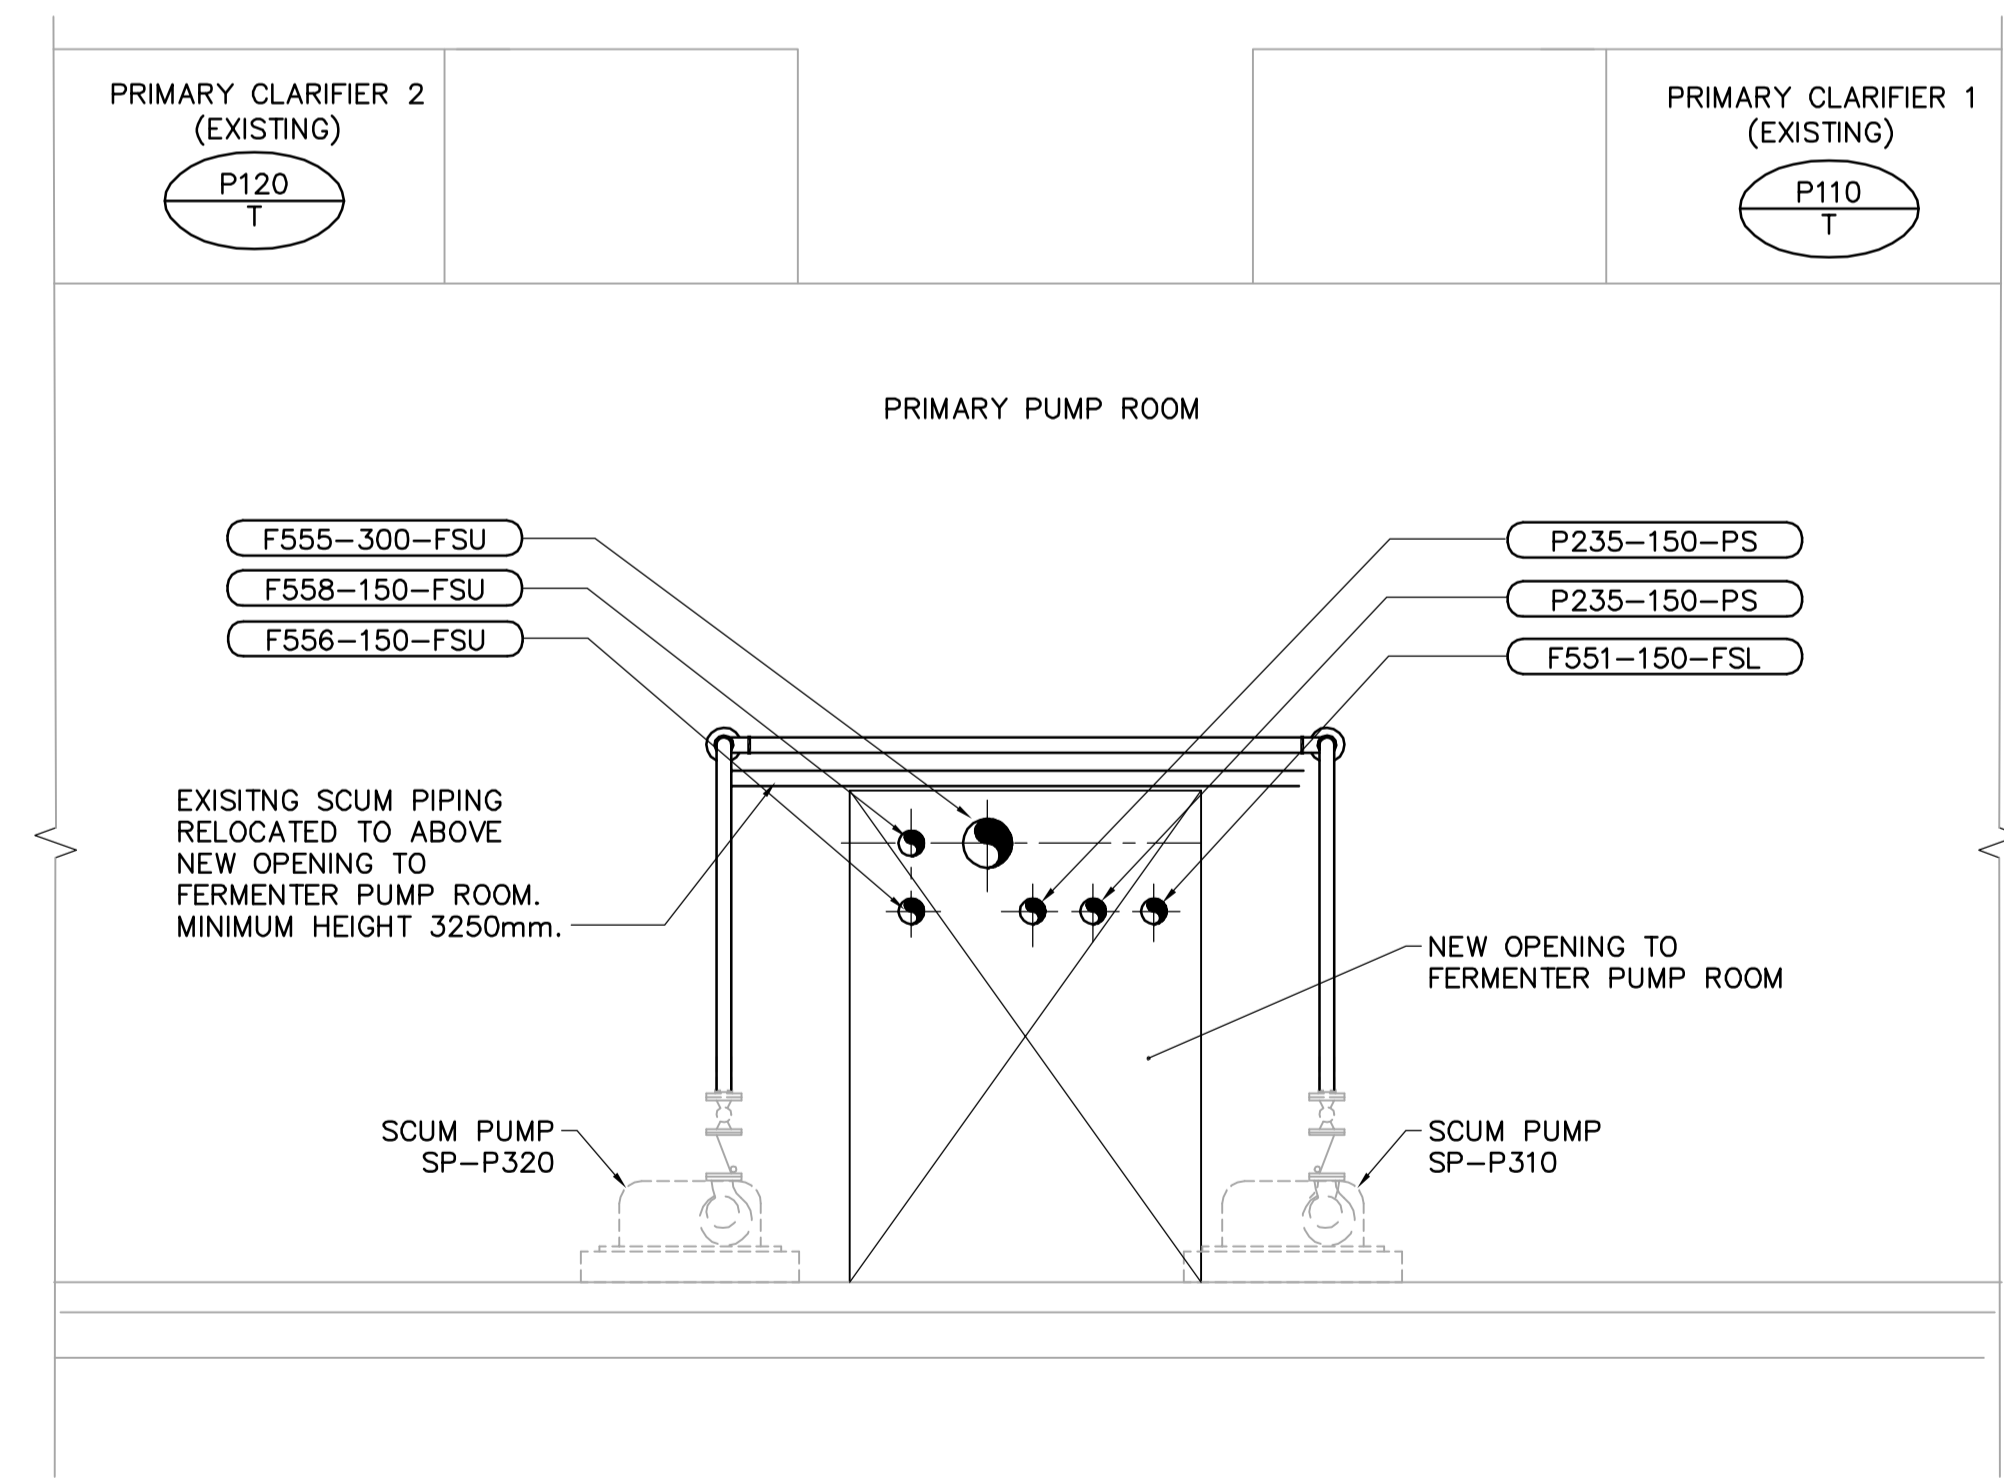

2 SECTION
PP1.01 1:50

APEGM
Certificate of Authorization
Earth Tech Canada Inc.
No. 730 Expiry: April 30, 2006

B.M. ELEV.			
DESIGNED BY	YL	CHECKED BY	KM
DRAWN BY	RI	APPROVED BY	JEH
HOR. SCALE:	AS NOTED	RELEASED FOR CONSTRUCTION BY:	J. VEILLEUX
VERTICAL SCALE:			
00 ISSUED FOR TENDER	06/04/26	SRP	
NO. REVISIONS	DATE	BY	DATE
	2005/10/06		2006/04/26



ENGINEER'S SEAL
ORIGINAL SIGNED BY
J.E. HUTCHISON
2006/04/26
CONSULTANT DRAWING NO.
PP1.02

THE CITY OF WINNIPEG
WATER AND WASTE DEPARTMENT
ENGINEERING DIVISION

WEWPCC
BIOLOGICAL NUTRIENT REMOVAL UPGRADE
CONTRACT 3
CITY FILE NUMBER
SHEET OF
CITY DRAWING NUMBER
PROCESS
AREA P - PRIMARY CLARIFIERS
PUMP ROOM - SECTIONS