




1 SERVICE TUNNEL PLAN
SA5.01 1:50

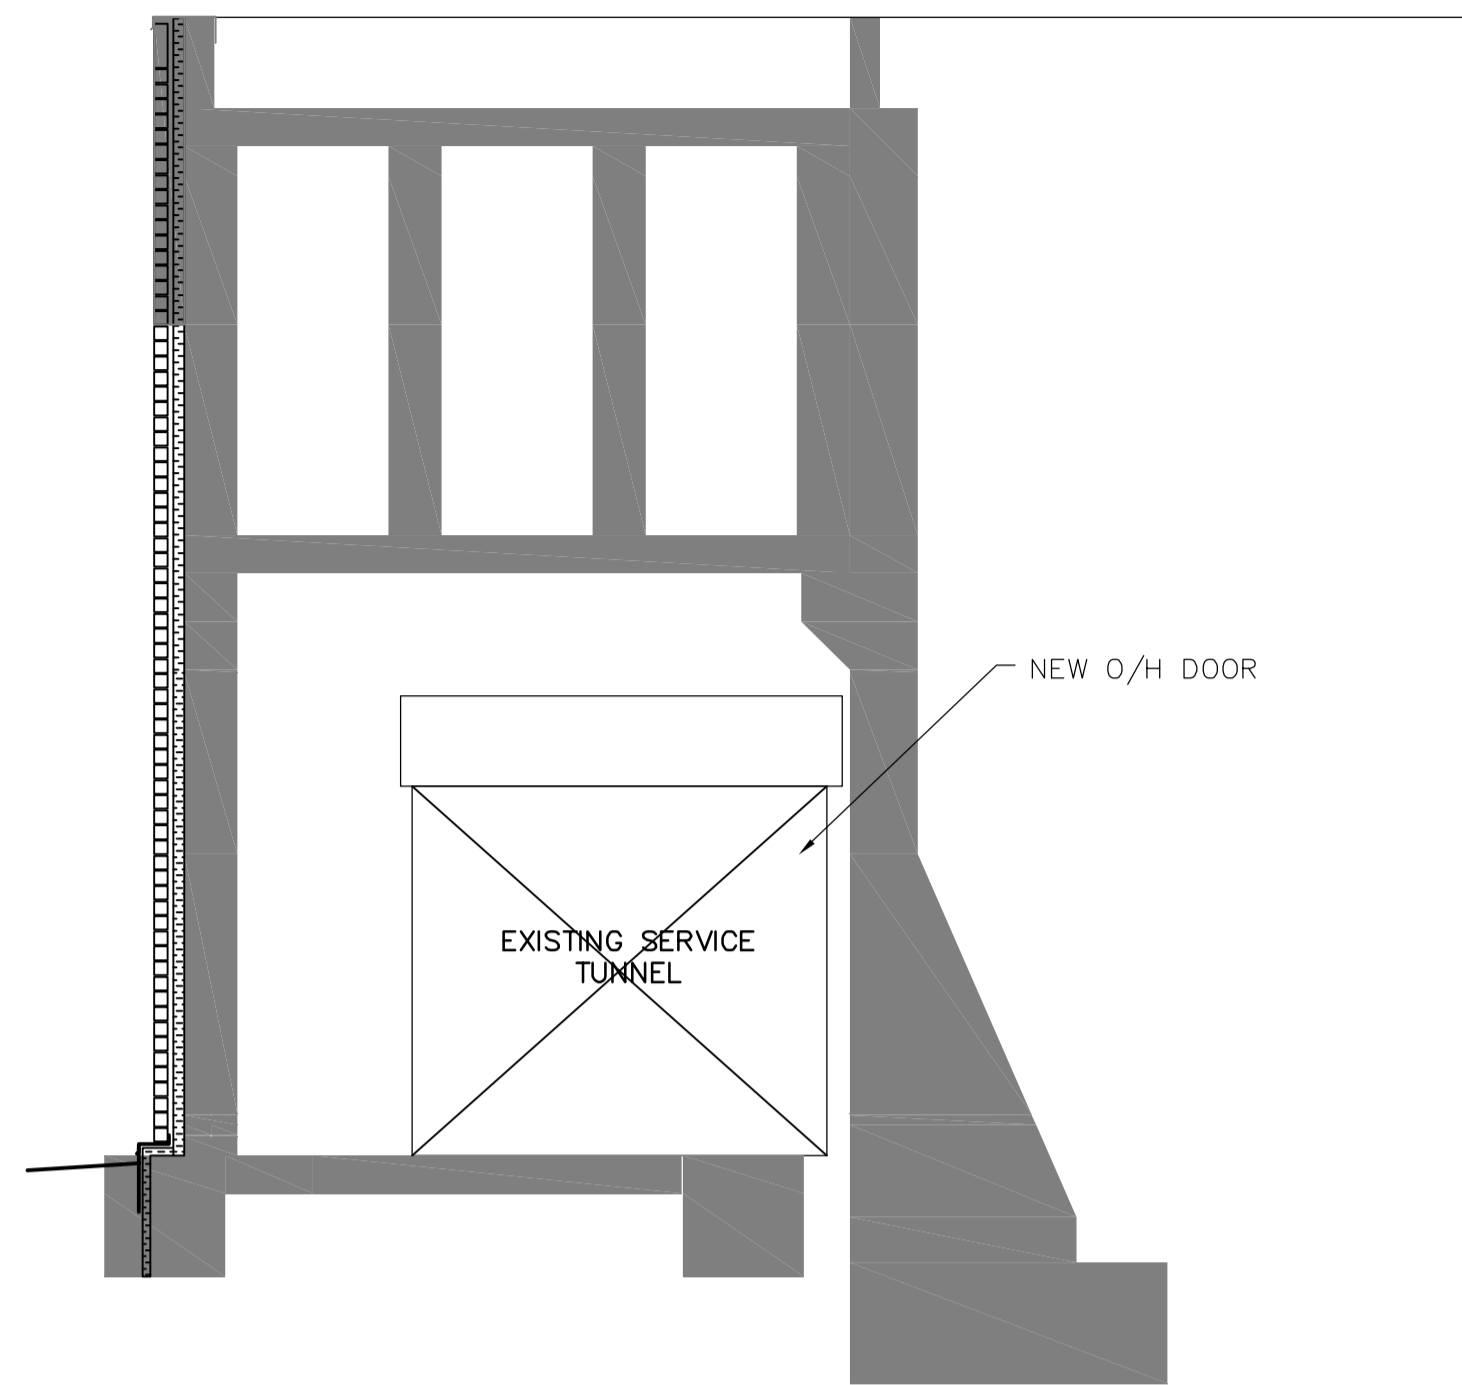

3 BUILDING SECTION
SA5.01 1:100

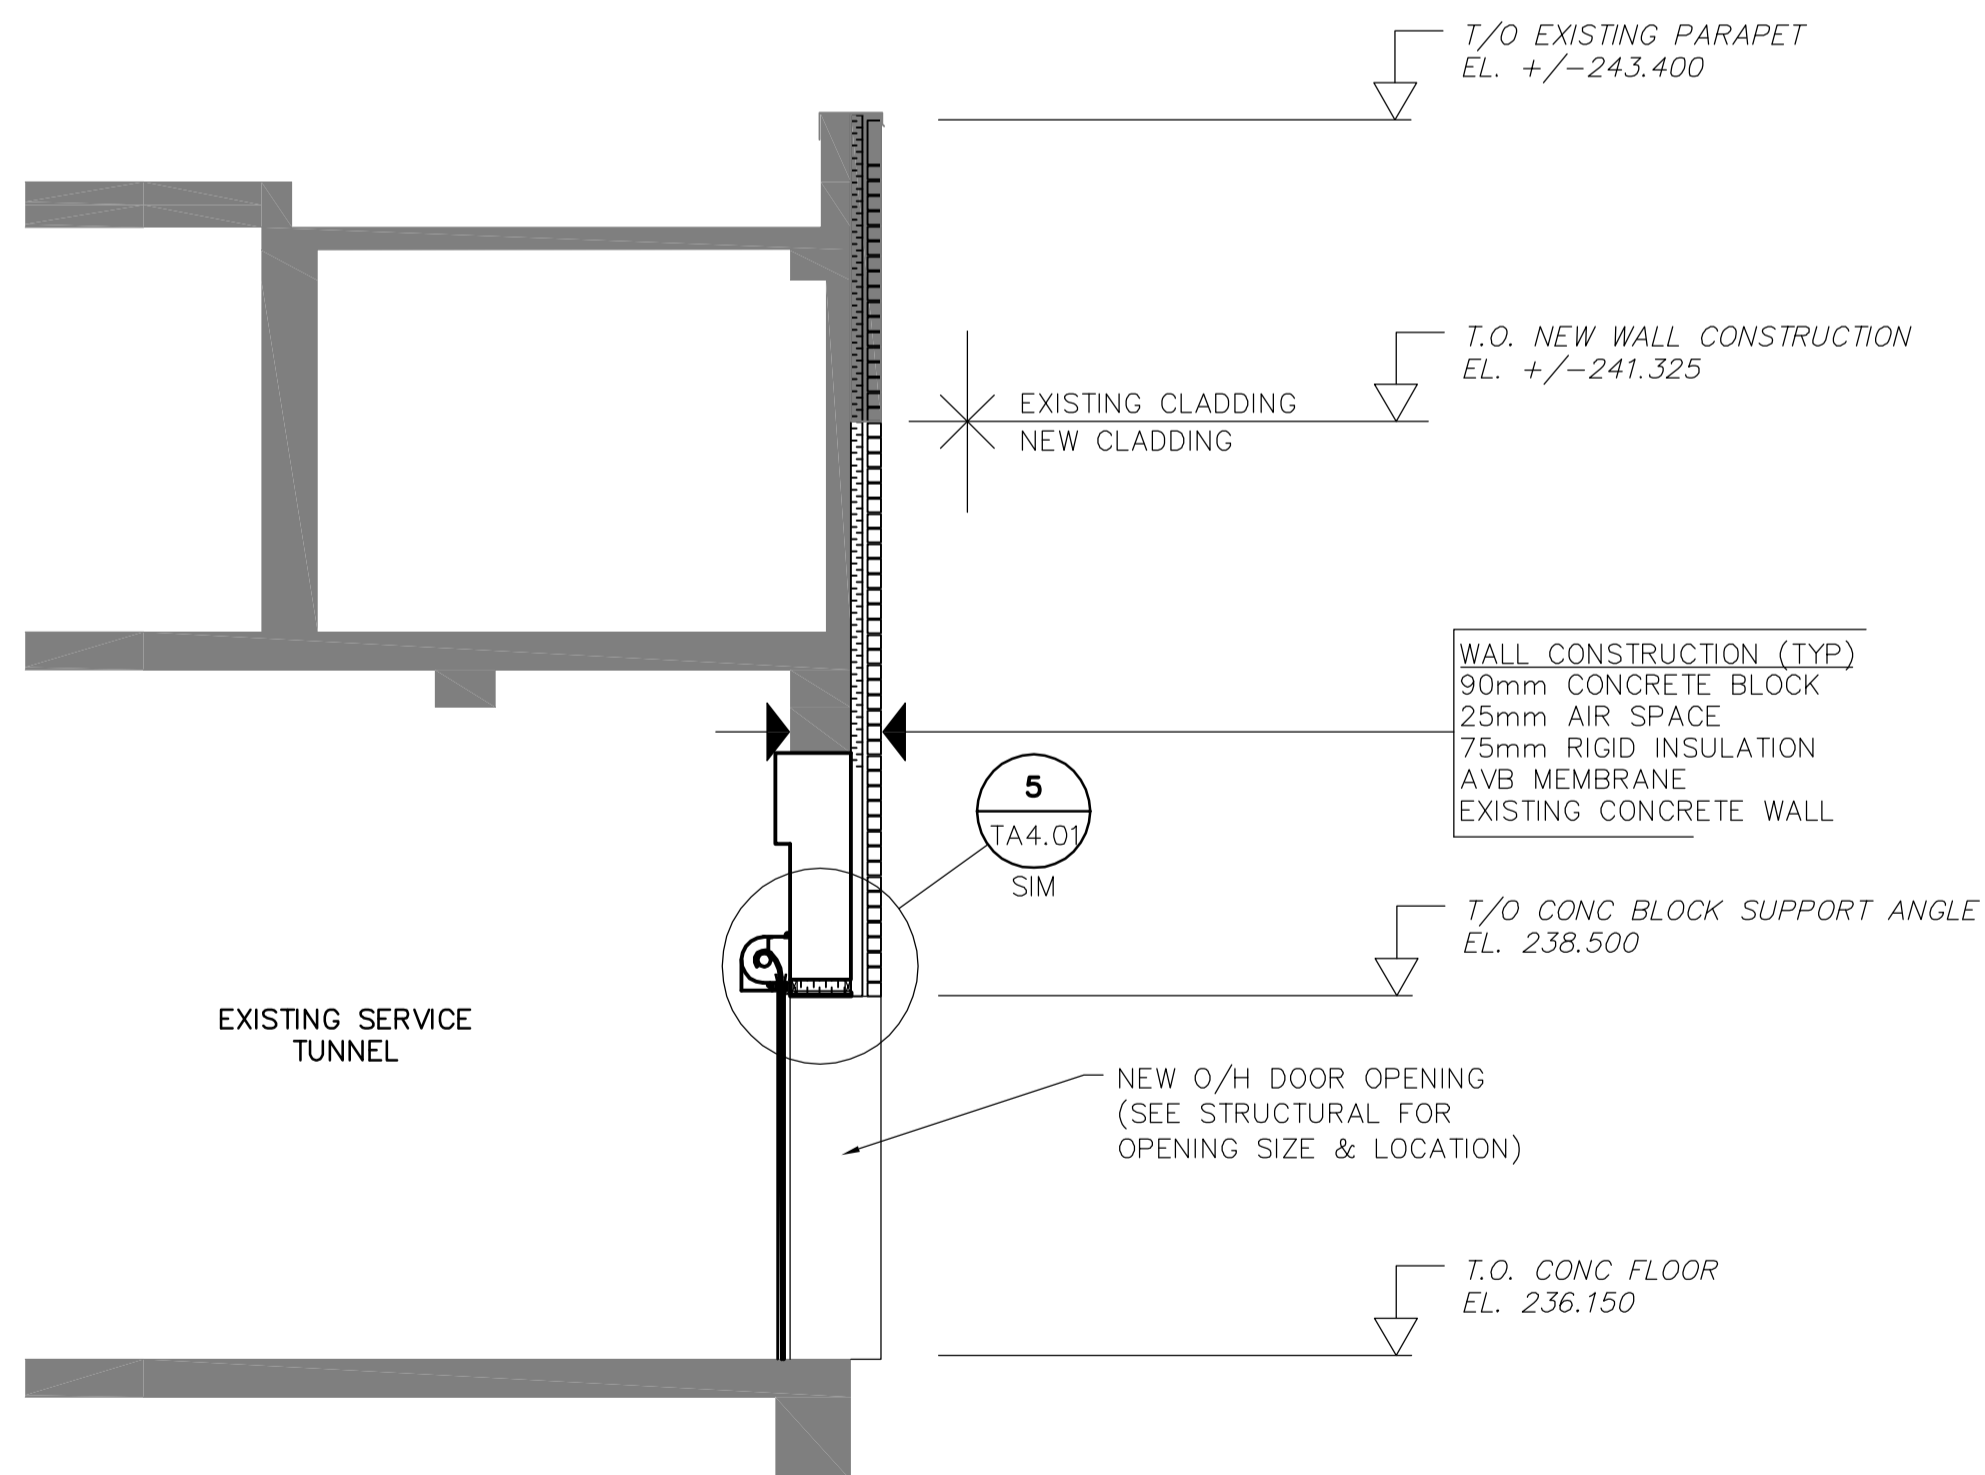

2 BUILDING SECTION
SA5.01 1:100

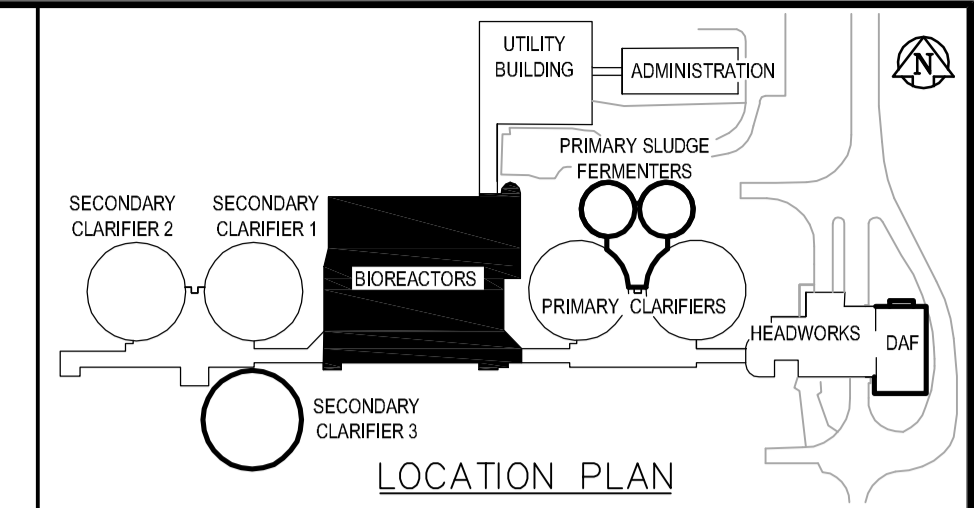

B.M. ELEV.			
DESIGNED BY	NC	CHECKED BY	NC
DRAWN BY	LK/AL	APPROVED BY	JEH
HOR. SCALE:	AS NOTED	RELEASED FOR CONSTRUCTION BY:	J. VEILLEUX
VERTICAL SCALE:	AS NOTED	DATE	2006/02/24
NO. REVISIONS	DATE	BY	DATE
00	ISSUED FOR TENDER	06/04/26	LK



ORIGINAL SIGNED BY	N. COOPER
DATE	2006/04/26
CONSULTANT DRAWING NO.	SA5.01

THE CITY OF WINNIPEG
WATER AND WASTE DEPARTMENT
ENGINEERING DIVISION

WEWPCC
BIOLOGICAL NUTRIENT REMOVAL UPGRADE
CONTRACT No. 3

ARCHITECTURAL
AREA S - BIOREACTORS
BUILDING SECTIONS

CITY FILE NUMBER
SHEET 1 OF 2
CITY DRAWING NUMBER