



1 SECTION - BIOREACTOR 1 (TYP. FOR BIOREACTOR 2)  
SP1.02 1:100

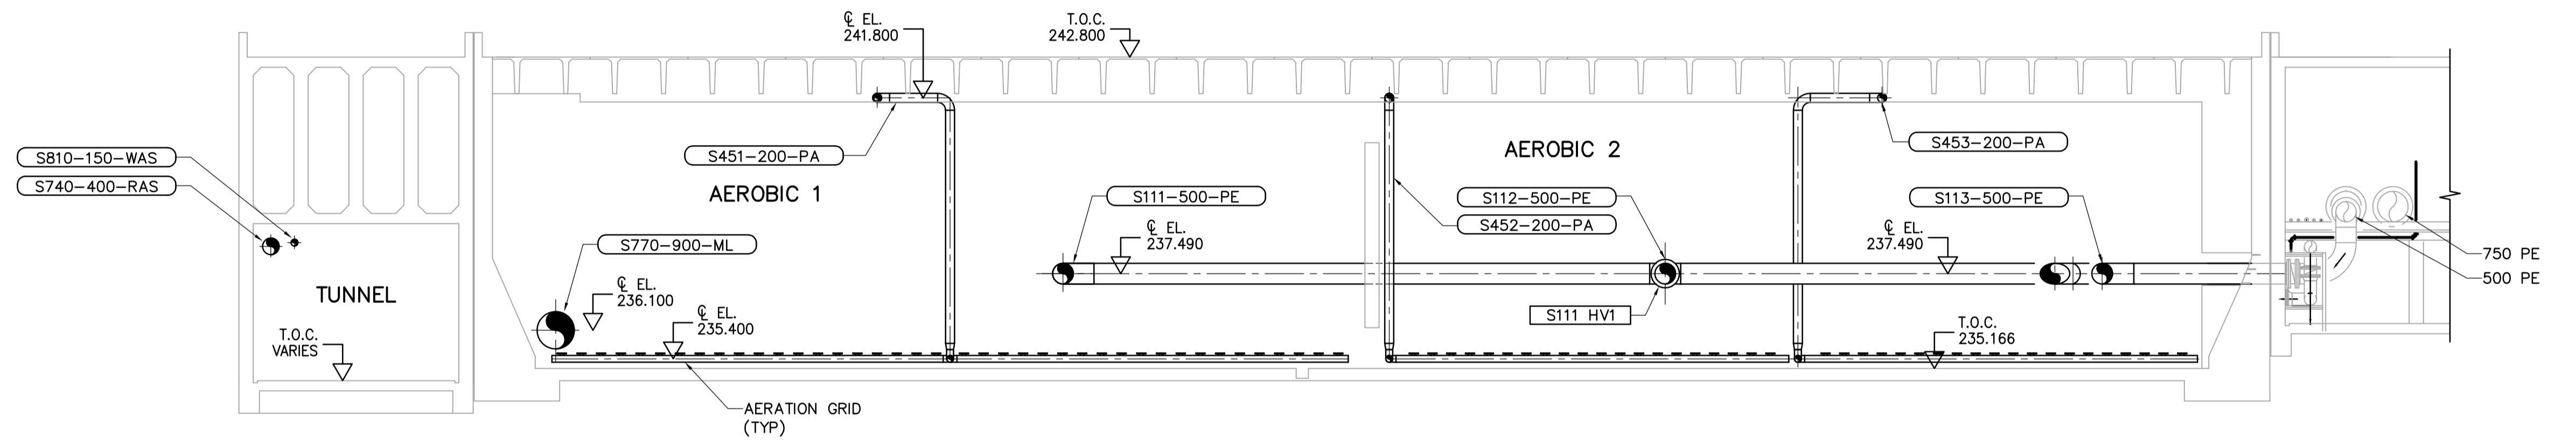

2 SECTION - BIOREACTOR 1 (TYP. FOR BIOREACTOR 2)  
SP1.02 1:100

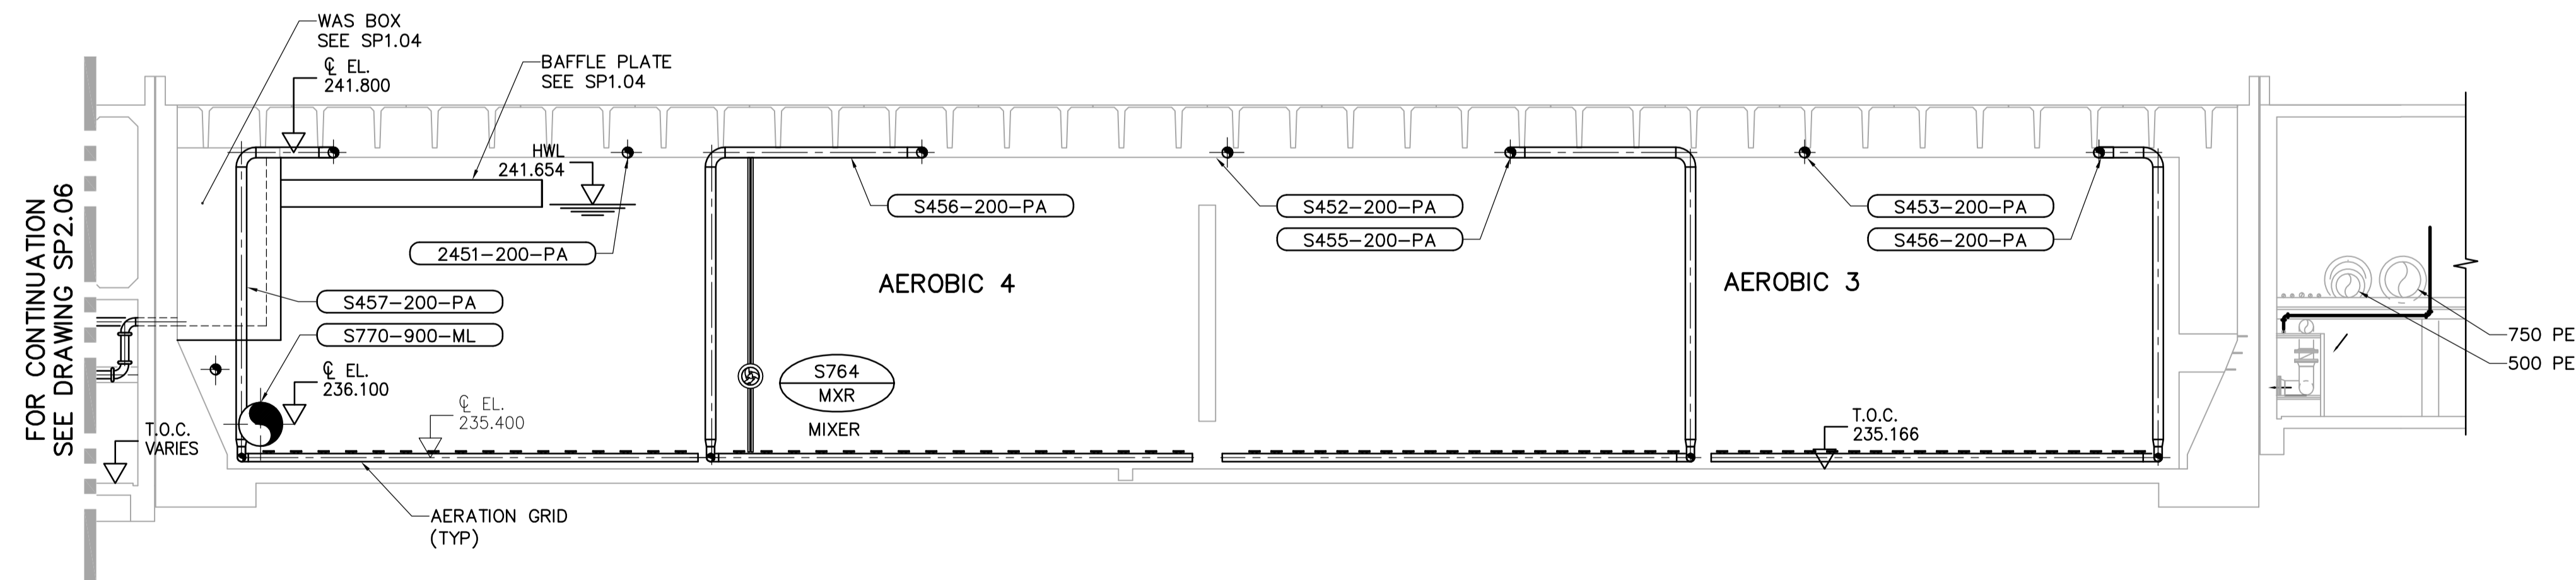

3 SECTION - BIOREACTOR 1 (TYP. FOR BIOREACTOR 2)  
SP1.02 1:100

**GENERAL NOTES**

1. CONTRACTOR TO CONFIRM EXISTING PIPE AND EQUIPMENT DIMENSIONS AND LOCATIONS PRIOR TO CONSTRUCTION.



<p>EarthTech A Tyco International Ltd. Company</p>		<p>ENGINEER'S SEAL</p> <p>ORIGINAL SIGNED BY P.R. BARSALOU</p> <p>2006/04/26</p>		<p>THE CITY OF WINNIPEG WATER AND WASTE DEPARTMENT ENGINEERING DIVISION</p>	
<p>DESIGNED BY: CL</p> <p>CHECKED BY: KM</p> <p>DRAWN BY: RI</p> <p>APPROVED BY: JEH</p> <p>HOR. SCALE: AS NOTED</p> <p>RELEASED FOR CONSTRUCTION BY: J. VEILLEUX</p>		<p>CONSULTANT DRAWING NO. SP1.06</p>		<p>WEWPC BIOLOGICAL NUTRIENT REMOVAL UPGRADE CONTRACT 3</p>	
<p>NO. REVISIONS</p> <p>00 ISSUED FOR TENDER 06/04/26 SRP</p>		<p>DATE BY DATE</p> <p>2005/10/06 DATE 2006/04/26</p>		<p>CITY FILE NUMBER</p> <p>SHEET OF</p> <p>CITY DRAWING NUMBER</p>	
				<p>PROCESS AREA S - BIOREACTORS SECTIONS</p>	