
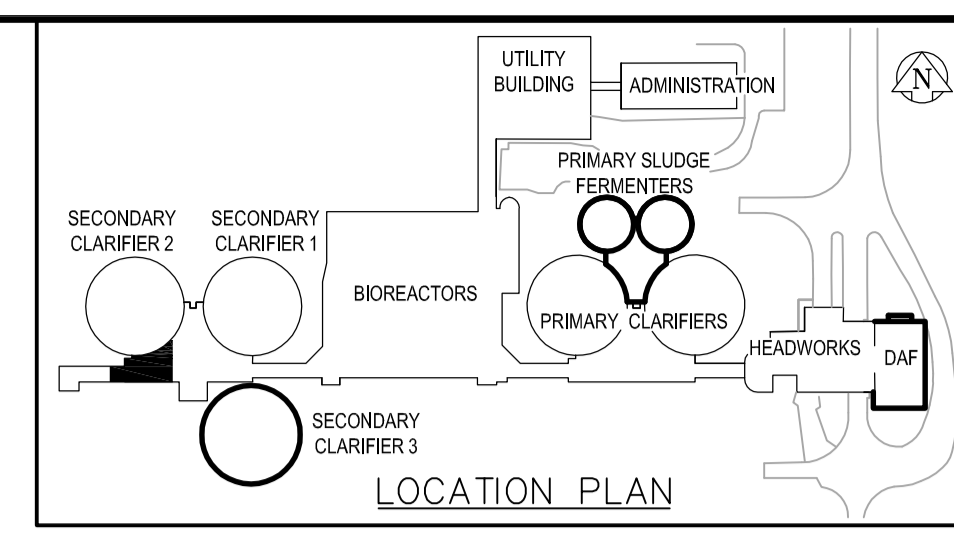


A
-
FIGURE

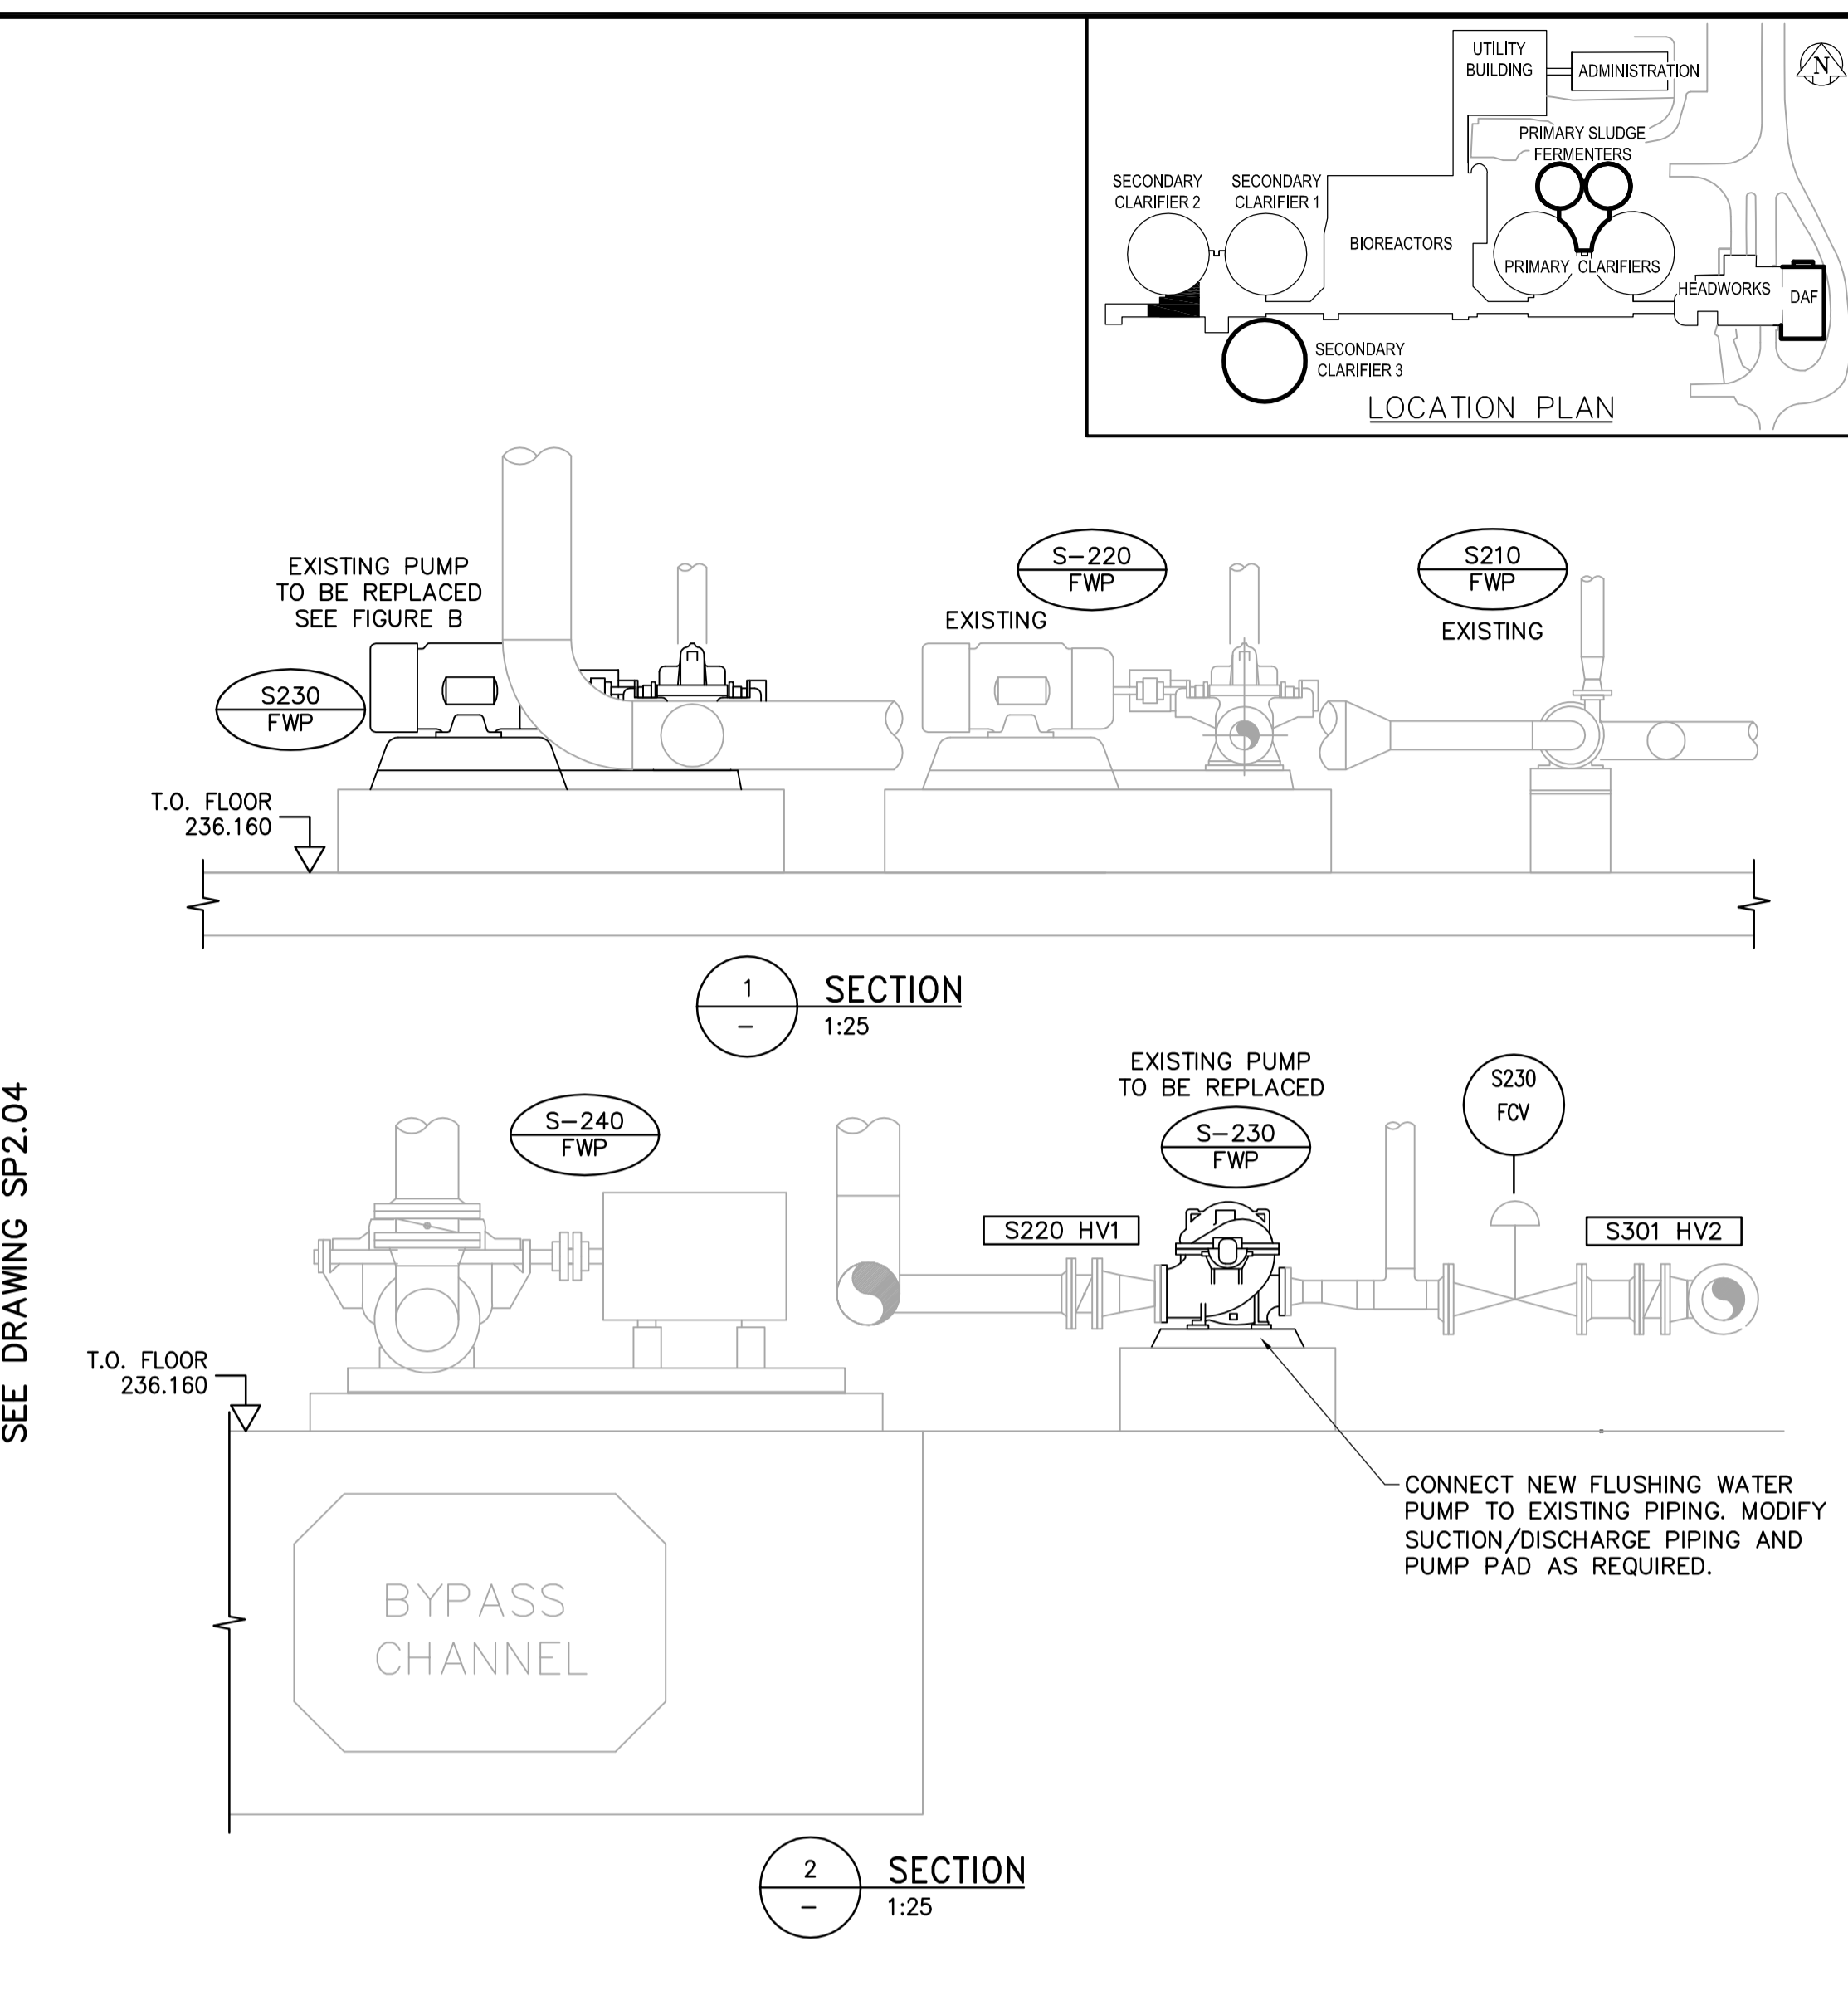

GENERAL NOTES

1. CONTRACTOR TO CONFIRM EXISTING PIPE AND EQUIPMENT DIMENSIONS AND LOCATIONS PRIOR TO CONSTRUCTION.

APEGM
Certificate of Authorization
Earth Tech Canada Inc.
No. 730 Expiry: April 30, 2006

B.M. ELEV.	EarthTech A Tyco International Ltd. Company		ENGINEER'S SEAL	THE CITY OF WINNIPEG WATER AND WASTE DEPARTMENT ENGINEERING DIVISION
	DESIGNED BY: KS	CHECKED BY: KM	ORIGINAL SIGNED BY: J.E. HUTCHISON	
	DRAWN BY: PJY	APPROVED BY: JEH	2006/04/26	WEWPC BIOLOGICAL NUTRIENT REMOVAL UPGRADE CONTRACT 3
	HOR. SCALE: AS NOTED	RELEASED FOR CONSTRUCTION BY: J. VEILLEUX	CONSULTANT DRAWING NO. SP2.06	
00 ISSUED FOR TENDER	06/04/26	PJY		PROCESS AREA S - SECONDARY CLARIFIERS FLUSHING WATER PUMP PLAN AND SECTIONS
NO. REVISIONS	DATE	BY	DATE	
			2005/10/06	
			2006/04/26	