


1 SECTION OF MIXED LIQUOR PIPE
SP2.03 1:50

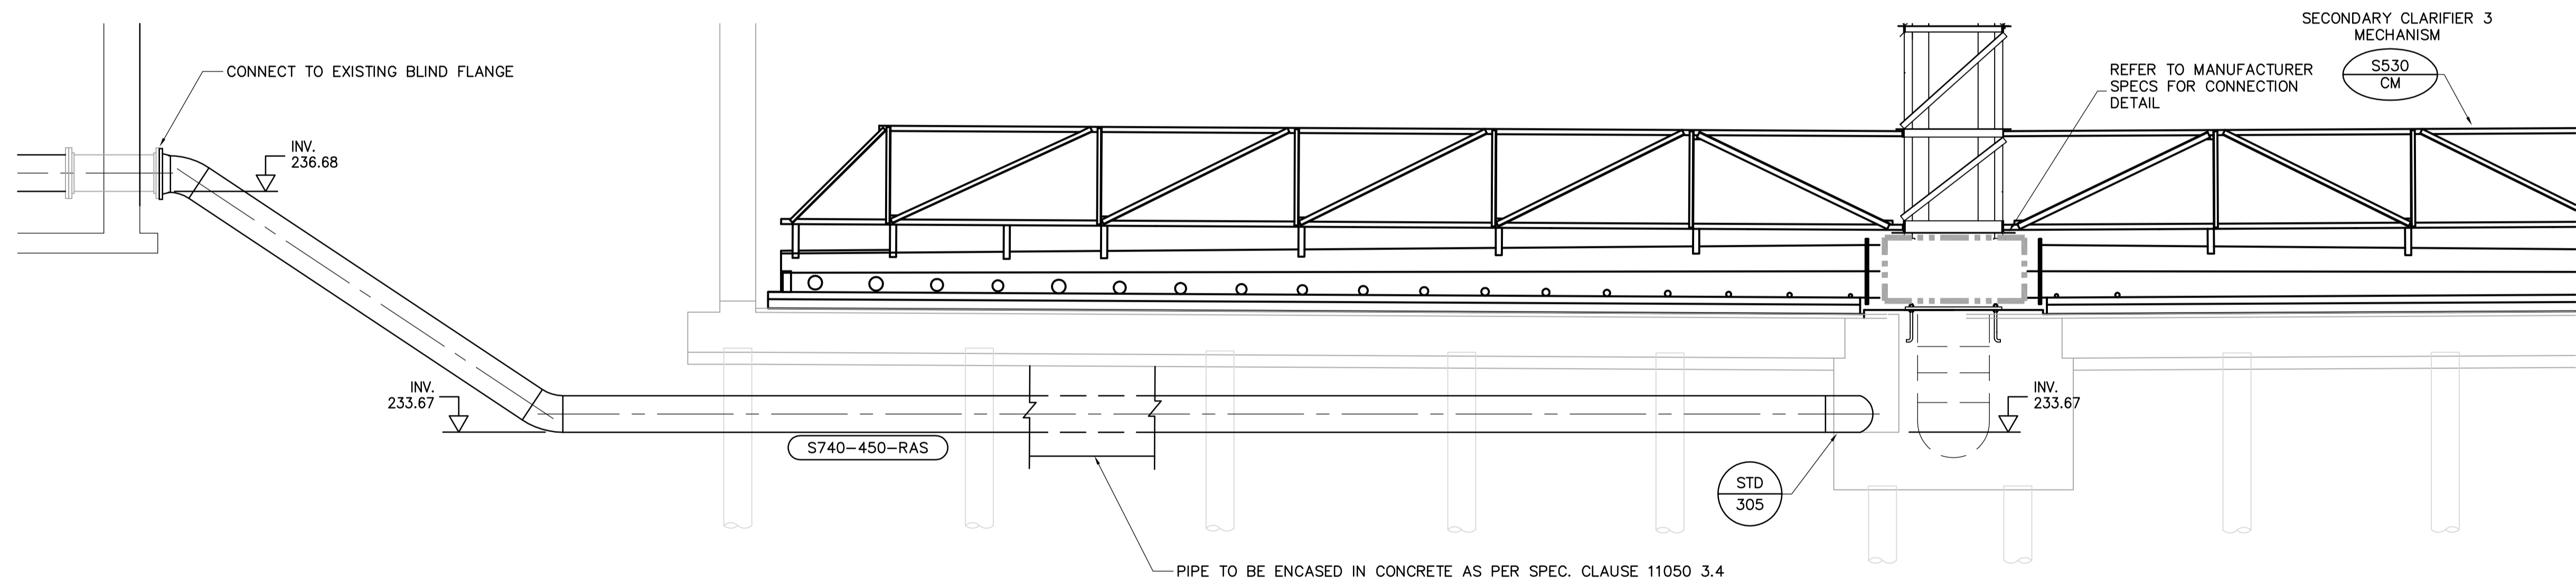

1 SECTION OF RAS PIPE
SP2.03 1:50

GENERAL NOTES

1. CONTRACTOR TO CONFIRM EXISTING PIPE AND EQUIPMENT DIMENSIONS AND LOCATIONS PRIOR TO CONSTRUCTION.



B.M. ELEV.	EarthTech A Tyco International Ltd. Company		ENGINEER'S SEAL	THE CITY OF WINNIPEG WATER AND WASTE DEPARTMENT ENGINEERING DIVISION	CITY FILE NUMBER
	DESIGNED BY: KS	CHECKED BY: KM	ORIGINAL SIGNED BY: J.E. HUTCHISON		2006/04/26
	DRAWN BY: PJY	APPROVED BY: JEH			CITY DRAWING NUMBER
	HOR. SCALE: 1:50	RELEASED FOR CONSTRUCTION BY: J. VEILLEUX	CONSULTANT DRAWING NO. SP2.08	WEWPC BIOLOGICAL NUTRIENT REMOVAL UPGRADE CONTRACT 3	
00	ISSUED FOR TENDER	06/04/26 SRP		PROCESS AREA S - SECONDARY CLARIFIER 3 SECTIONS AND DETAILS	
NO.	REVISIONS	DATE BY	DATE	2005/10/06	DATE
				2006/04/26	